


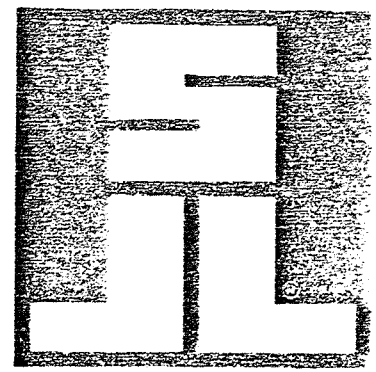


F

SHAFFER, JOHNSTON, LICHTENWALTER & ASSOCIATES

SURVEYORS


Please reply to:

SURVEY FOR
STANLEY C. WILGING
& BRUCE R. WILGING

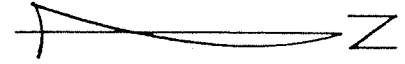

DATE 4-24-79
SCALE 1" = 100'

REV. 2-25-80 ADDED PARCELS C & D REV. 8-5-80 ADDED PARCEL E REV. 4-9-80 ADDED PARCELS F & G

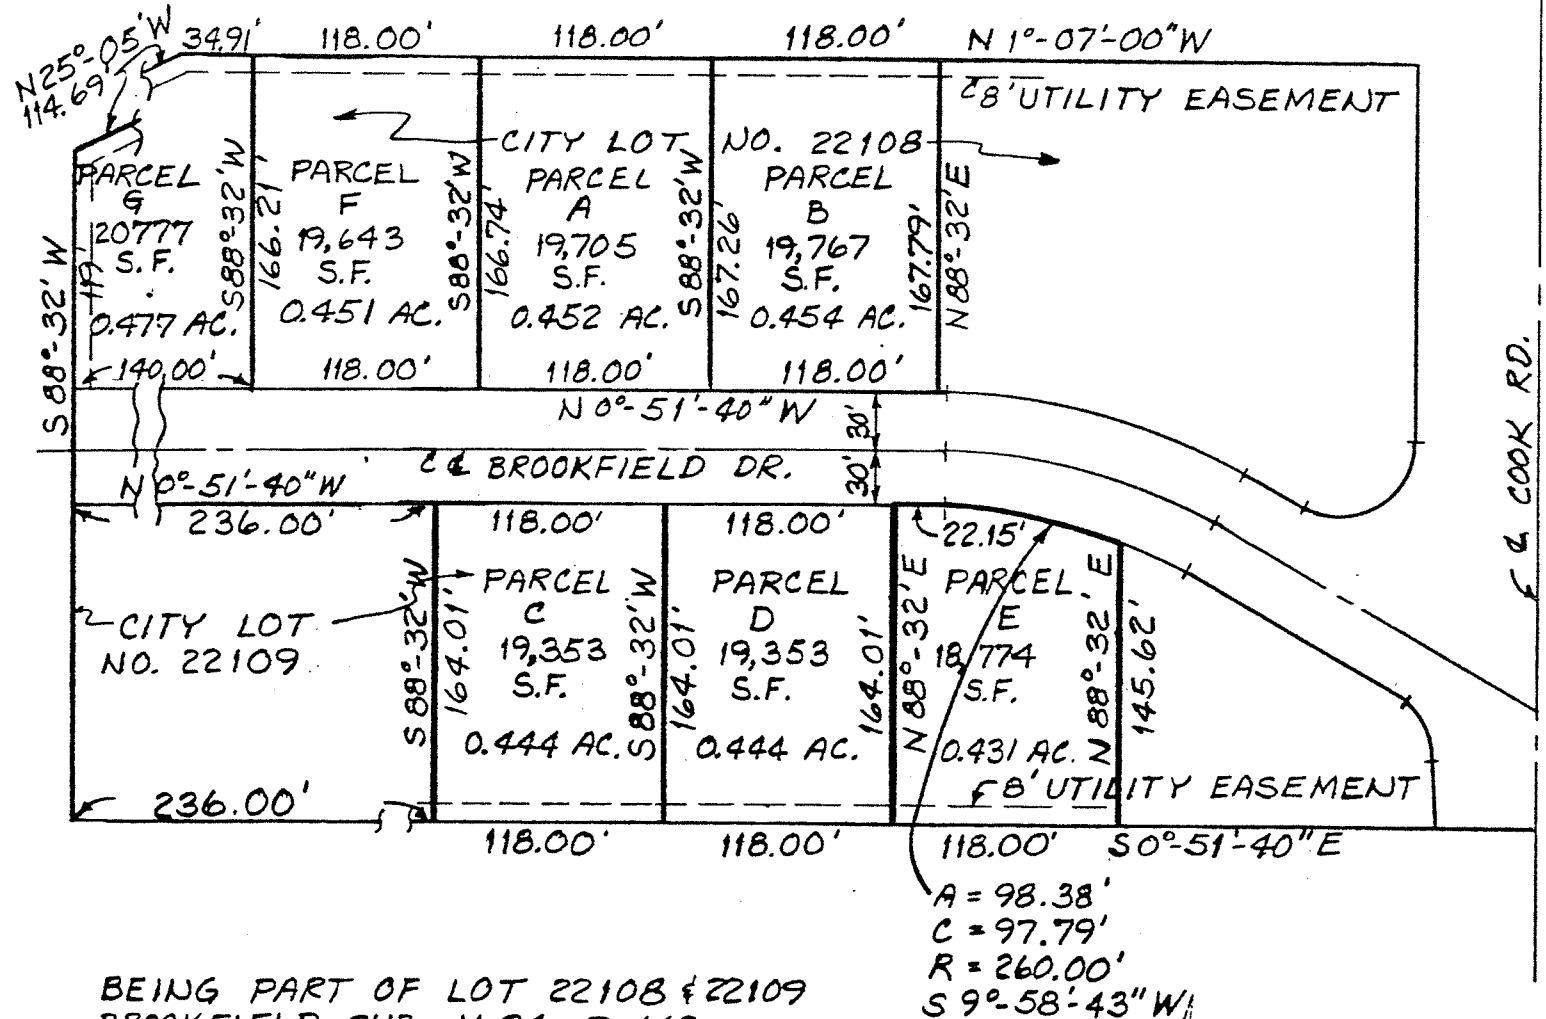

BEING PART OF LOT 22108 & 22109
BROOKFIELD SUB. V-24, P-143
CITY OF MANSFIELD, RICHLAND
CO., OHIO

Arthur Van Auker
ARTHUR VAN AUKER
REG. SURVEYOR #4722

Marion R. Schaus
MARION R. SCHAUS
REG. SURVEYOR #5751
SM 1449