


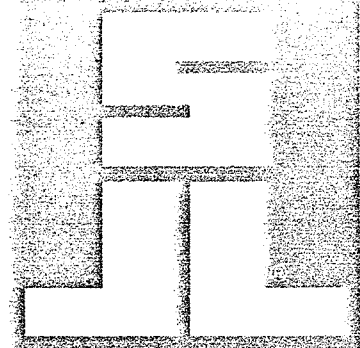


SHAFER, JOHNSTON, LICHTENWALTER & ASSOCIATES

SURVEYORS

Please reply to:

SURVEY FOR
STANLEY C. WILGING
& BRUCE R. WILGING

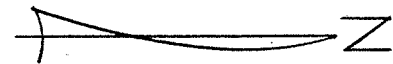


DATE 4-24-79
SCALE 1" = 100'

REV. 2-1-84 ADDED
PARCELS H & I

REV. 2-25-80 ADDED
PARCELS C & D

REV. 8-5-80 ADDED
PARCEL E

REV. 4-9-81 ADDED
PARCELS F & G

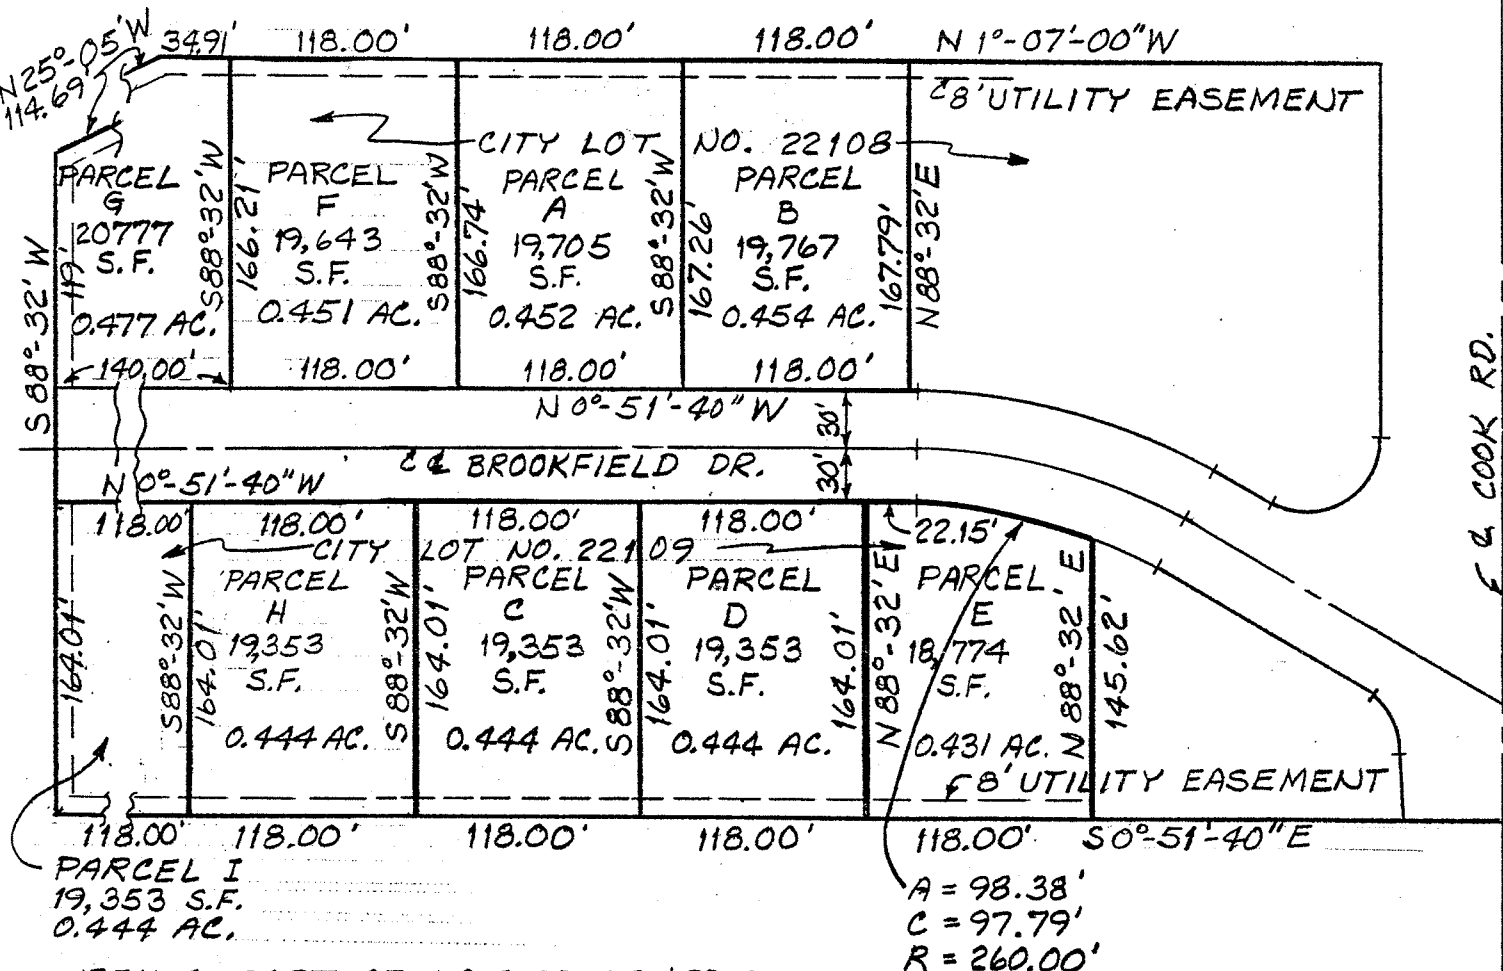

BEING PART OF LOT 22108 & 22109
BROOKFIELD SUB. V-24, P-143
CITY OF MANSFIELD, RICHLAND
CO., OHIO

Arthur Van Auker
ARTHUR VAN AUKER
REG. SURVEYOR #4722

A = 98.38'
C = 97.79'
R = 260.00'
S 9°-58'-43" W

Marion R. Schaus
MARION R. SCHAUS
REG. SURVEYOR #5751
SM 1449