

WHITE OAK COURT 50' R/W

North

$\Delta = 6^{\circ}44'30''$   
 $R = 325.00'$   
 $A = 38.24'$

N 84° 46' 20" W 56.85'

5.04'

LOT # 22352

152.14'

PT. LOT # 22351

S 5° 13' 40" W 152.75'

PART LOT #  
22351

LOT # 22350

N 5° 13' 40" E 155.00'

S 86° 46' 20" E 95.00'


BEARINGS ARE  
BASED ON PLAT  
VOL. 25 P. 69.

5.00'

THE PLACE OF  
BEGINNING

LOT # 22354


LOT # 22355

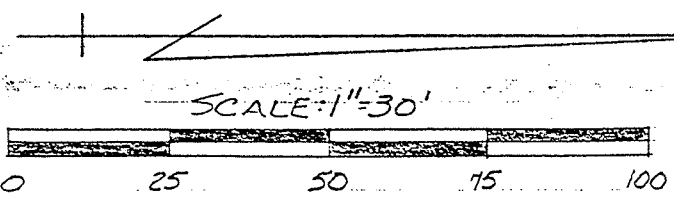

INDICATES IRON PINS FOUND.

T.H. INITIAL DATE 6-1-90  
 TRANSFER APPROVED  
 FREEMAN J. SWANK  
 RICHLAND CO. AUDITOR

APPROVED  
 TAX MAP OFFICE  
 E.A.V. INITIAL DATE 5/21/90

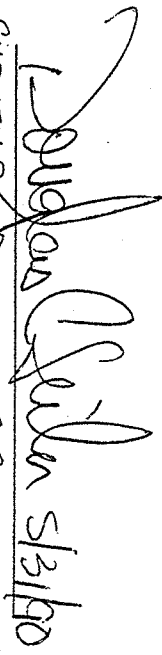  
 SURVEY BY: DOUGLAS C. SEILER  
 REG. SURVEYOR # 8869  
 58 1/2 NORTH MAIN ST.  
 MANSFIELD, OHIO  
 525-3644

SURVEY PLAT FOR

IVAN & JANET OBEELIN

PART LOT # 22351  
 CITY OF MANSFIELD  
 RICHLAND COUNTY, OHIO

DATE: MAY 31, 1990 SCALE: 1" = 30'  
 DRAWN BY: JAA  
 DEWG. N 2 902376