



NORTH

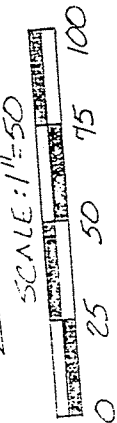

BEARINGS ARE BASED  
ON PLAT VOL. 25 P. 108

PIN OAK TRAIL 60' E/W

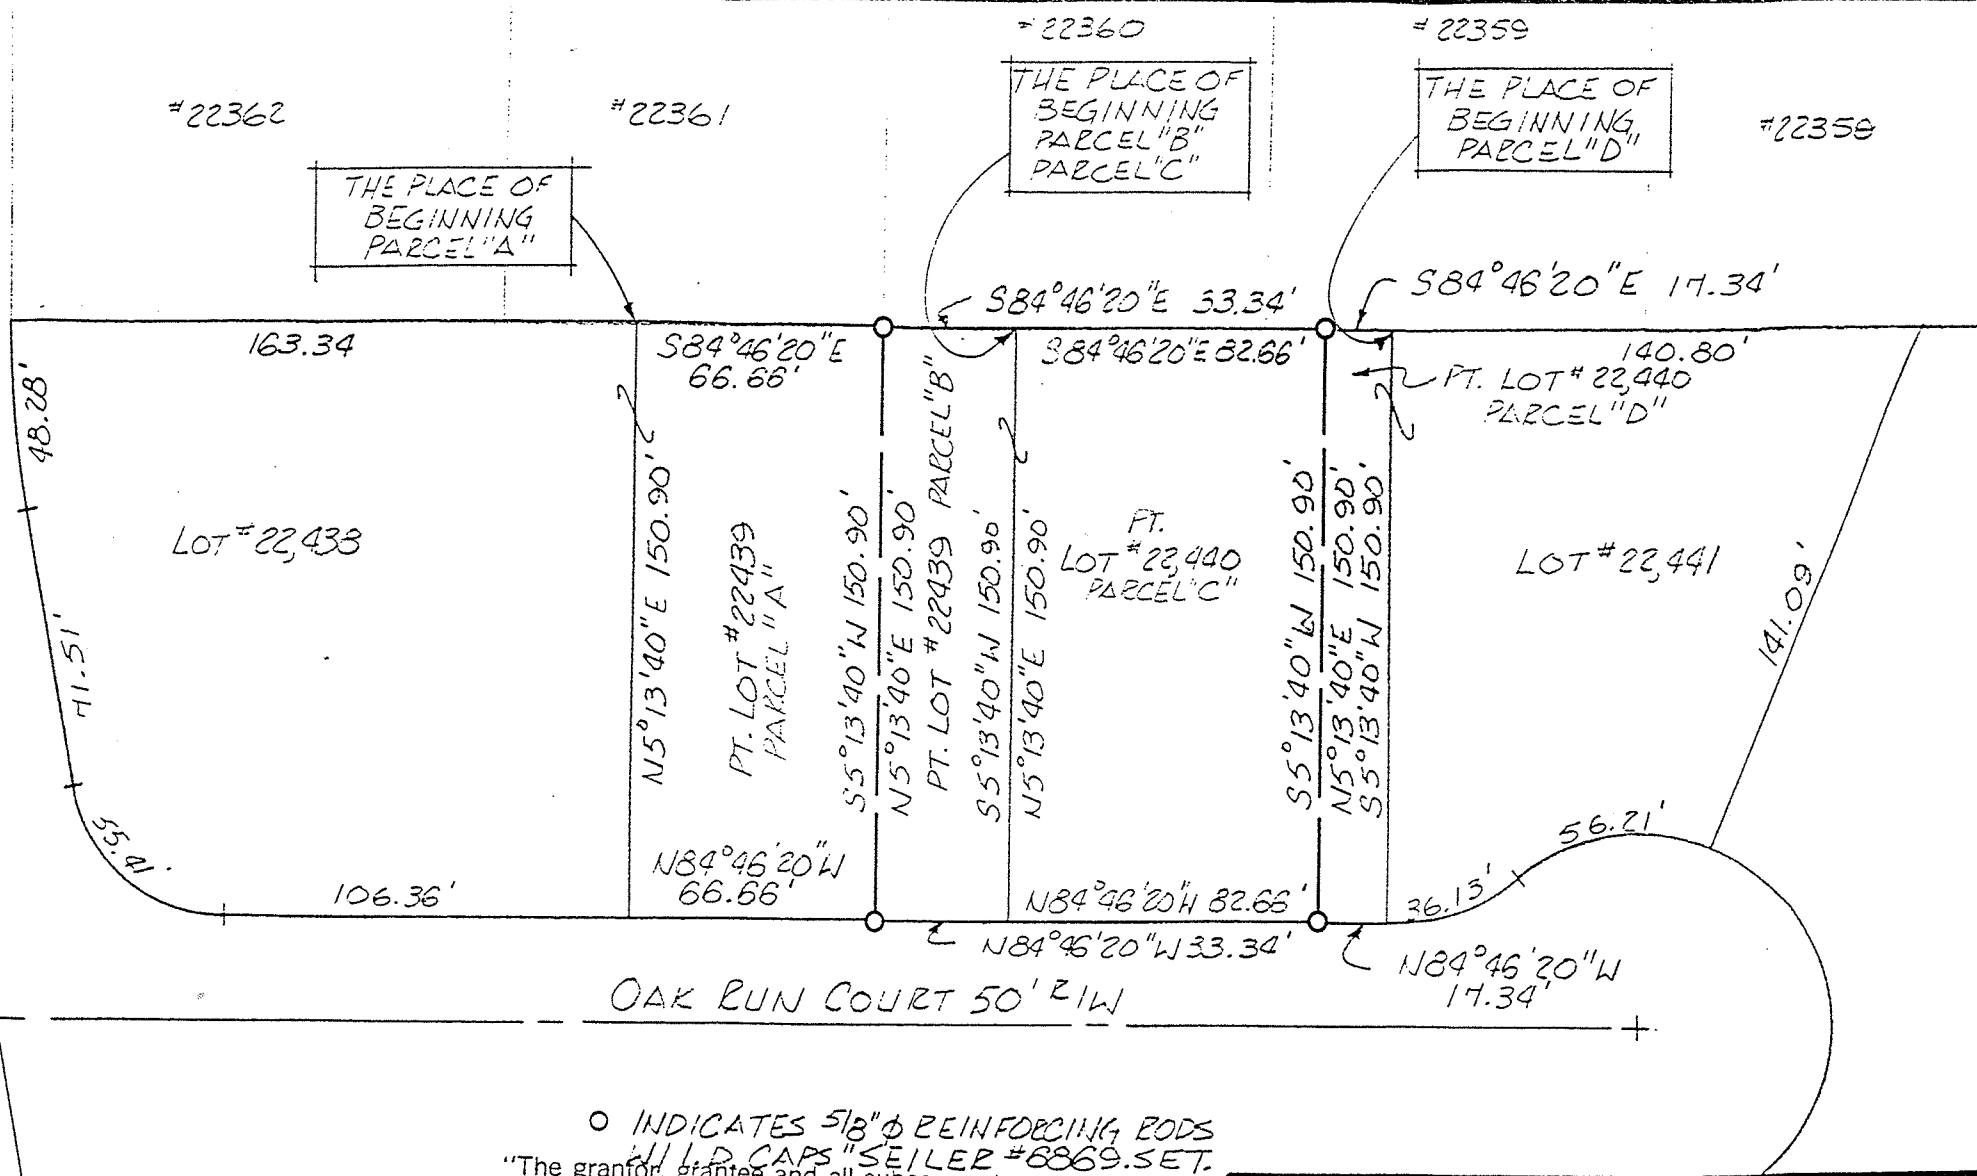

O INDICATES 5/8"  $\phi$  REINFORCING RODS  
W/LD CAPS "SEILER #8869.SET."

"The grantor, grantee and all subsequent owners  
or assignees taking title from, under or through the  
grantor or grantee agrees that any use or improve-  
ment made on this land shall be in conformity with  
all existing valid zoning, platting, health, or other  
lawful rules and regulations."

APPROVED BY THE MANSFIELD CITY PLANNING COMMISSION;  
NO PLAT REQUIRED.

SIGNED: *Douglas C. Seiler*  
SECRETARY, CITY PLANNING COMMISSION;

DATE: 5/25/90

SURVEY PLAT FOR  
PAUL GETZ

SUB-DIVISION OF LOTS  
N<sup>o</sup> 22439 & N<sup>o</sup> 224  
CITY OF MANSFIELD, OHIO

DATE: MAY 10, 1990

SCALE: 1"=50'

DWG. NO:

*Douglas C. Seiler* 5/11/90  
SURVEY BY: DOUGLAS C. SEILER  
REG. SURVEYOR #6869  
5212 NORTH MAIN ST.  
MANSFIELD, OHIO  
(419) 525-3644