

Kenneth P. Shaffer  
Murray D. Shaffer  
C. B. Parrett  
Edgar R. Johnston  
M. P. Lichtenwalter

WARD 7

Water Supply and Distribution  
Sewerage and Sewage Treatment  
Streets and Expressways  
Traffic and Parking Studies  
Commercial and Industrial Buildings

# SHAFER, PARRETT & ASSOCIATES

CONSULTING ENGINEERS


WINDING WAY - 60'  
137 Lexington Avenue  
MANSFIELD, OHIO  
Telephone 1442-6

2585 Cleveland Road  
WOOSTER, OHIO  
Telephone 3-5901

S. HILLS

SEPT. 3, 1955

SCALE 1"=30'

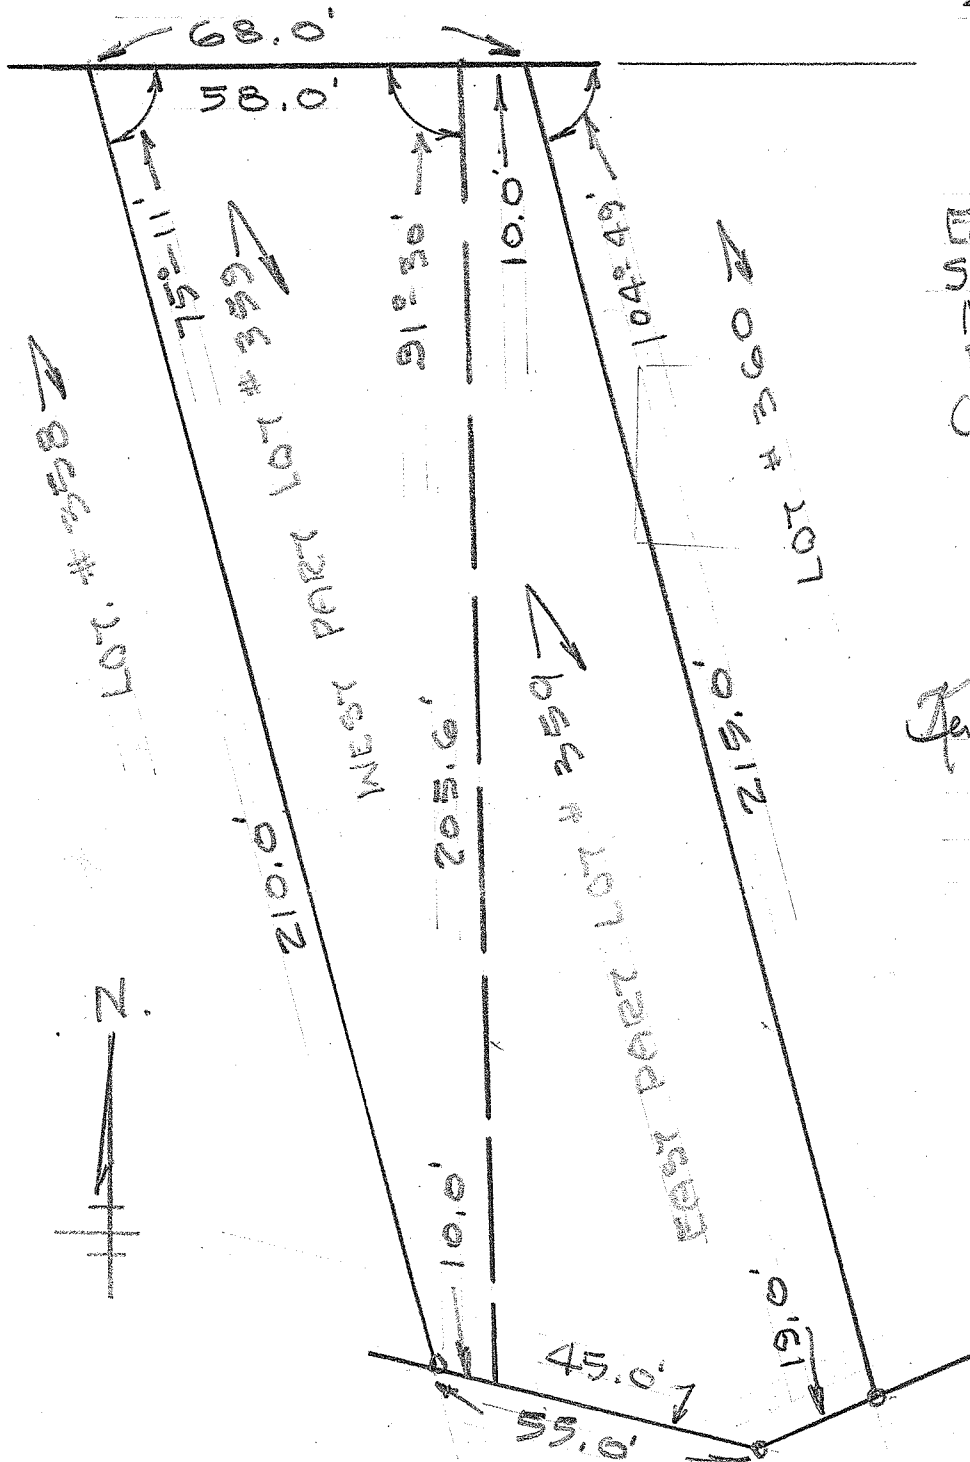

## SURVEY

OF

EAST PART OF LOT # 359  
SOUTH HILLS # 4 ALLOT,  
MADISON TOWNSHIP  
RICHLAND CO., O.  
(UOL-16 - PAGE 12)

FOR

FRANK DORNER  
WINDING WAY  
MANSFIELD, O.

By

*Kenneth P. Shaffer*  
KENNETH P. SHAFER  
SURVEYOR # 2172  
MANSFIELD, O.

Sec 33