


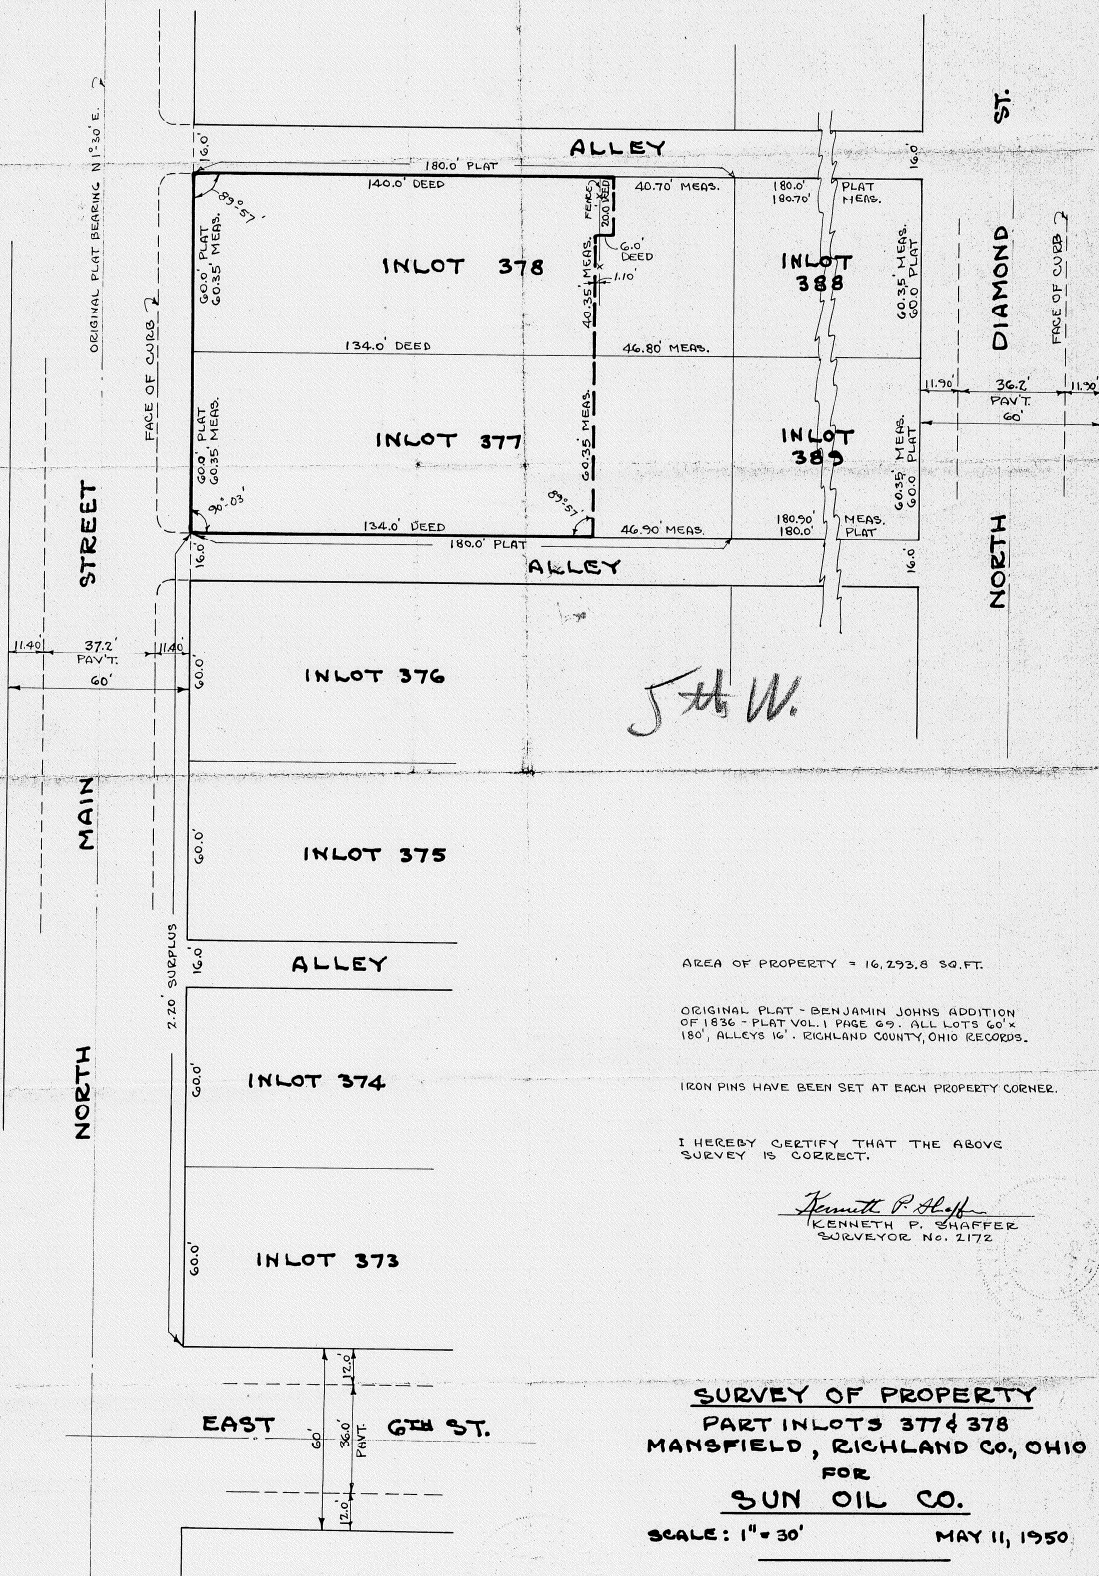

AREA OF PROPERTY = 16,293.8 SQ. FT.

ORIGINAL PLAT - BENJAMIN JOHNS ADDITION
OF 1836 - PLAT VOL. 1 PAGE 69. ALL LOTS 60' x
180', ALLEYS 16'. RICHLAND COUNTY, OHIO RECORDS.

IRON PINS HAVE BEEN SET AT EACH PROPERTY CORNER.

I HEREBY CERTIFY THAT THE ABOVE
SURVEY IS CORRECT.

Kenneth P. Shaffer
KENNETH P. SHAFFER
SURVEYOR No. 2172

SURVEY OF PROPERTY
PART INLOTS 377 & 378
MANSFIELD, RICHLAND CO, OHIO
FOR
SUN OIL CO.

SCALE: 1" = 30'

MAY 11, 1950

KENNETH P. SHAFFER
SURVEYOR No. 2172
MANSFIELD, OHIO