


4 EAST THIRD STREET GO' B/W

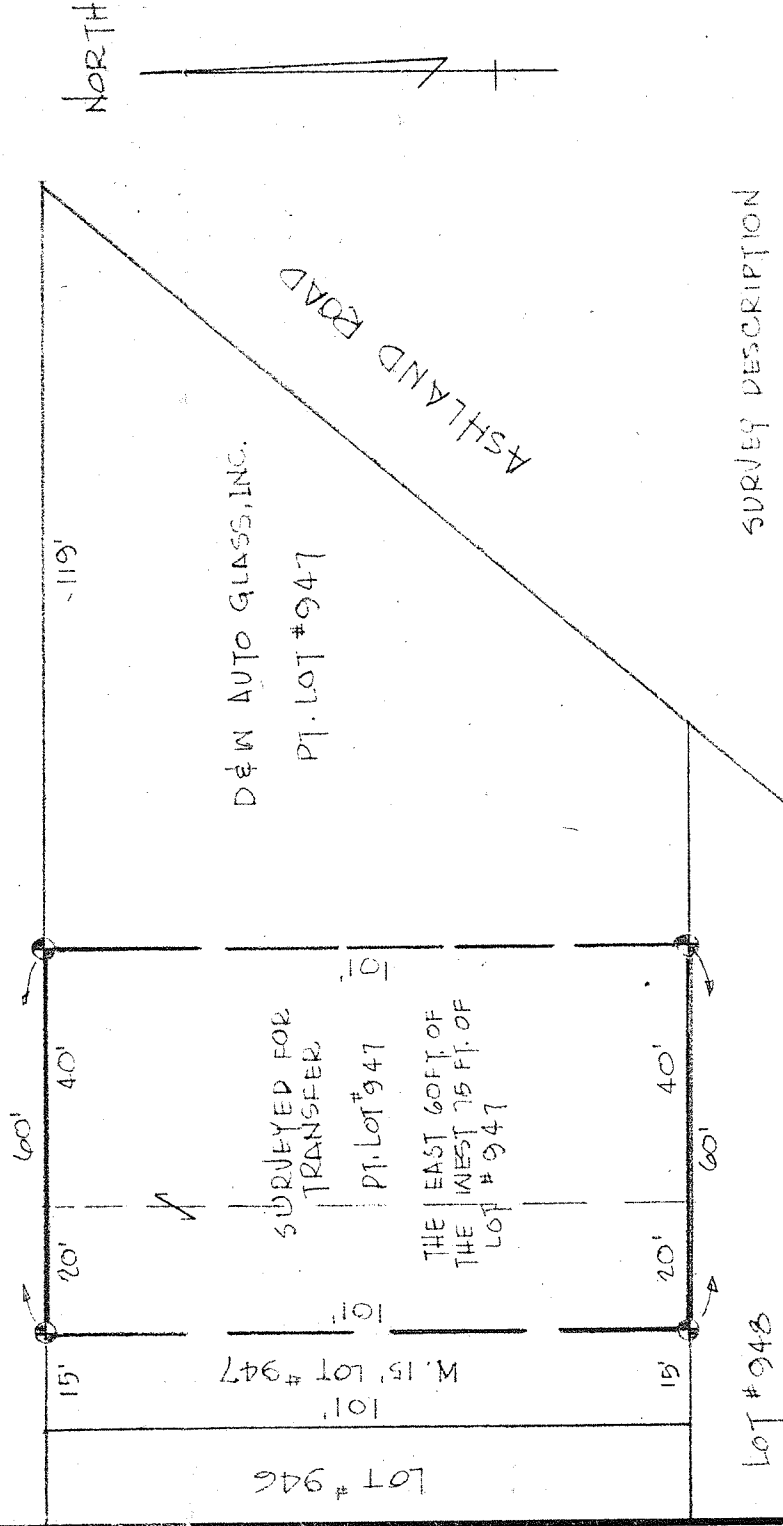

INDICATES PROPERTY CORNERS
OF THIS SURVEY.

Lot # 948

SURVEY DESCRIPTION

SITUATED IN THE CITY OF MANSFIELD,
COUNTY OF RICHLAND, STATE OF OHIO;
AND BEING THE EAST 60 FEET OF THE
WEST 75 FEET OF LOT # 947

THIS SURVEY WAS MADE FOR THE FARMERS
SAVINGS AND TRUST COMPANY AT THE
REQUEST OF ROBERT SUTTER, TRUST OFFICER

SURVEY PLAT FOR PROPERTY TRANSFER

E. 60' OF THE W. 75' OF LOT # 947
CITY OF MANSFIELD,
OHIO

SURVEY BY: JUSTIN A. SEILER
RES. SURVEYOR # 4421

DATE: AUG. 4, 1977
DRAWING NO.: 771374

SCALE: 1" = 30'
DRAWN BY: JAS