

FIRST BUCKEYE BANK

LOT 2790 AND PART OF LOT 2767

CITY OF MANSFIELD, RICHLAND COUNTY, OHIO
APPROVED BY THE MAYOR AND COUNCIL


NO PLAY REQUIRED.

SIGNED: *Bill DeLoach*
SECRETARY, CITY PLANNING COM.

DATE 10 SEP 1980

N 0°3'51" E
2.00'

~~"The grantor, grantee and all subsequent owners or assignees taking title from, under or through the grantor or grantee agrees that any use or improvement made on this land shall be in conformity with all existing valid zoning, platting, health, or other lawful rules and regulations."~~

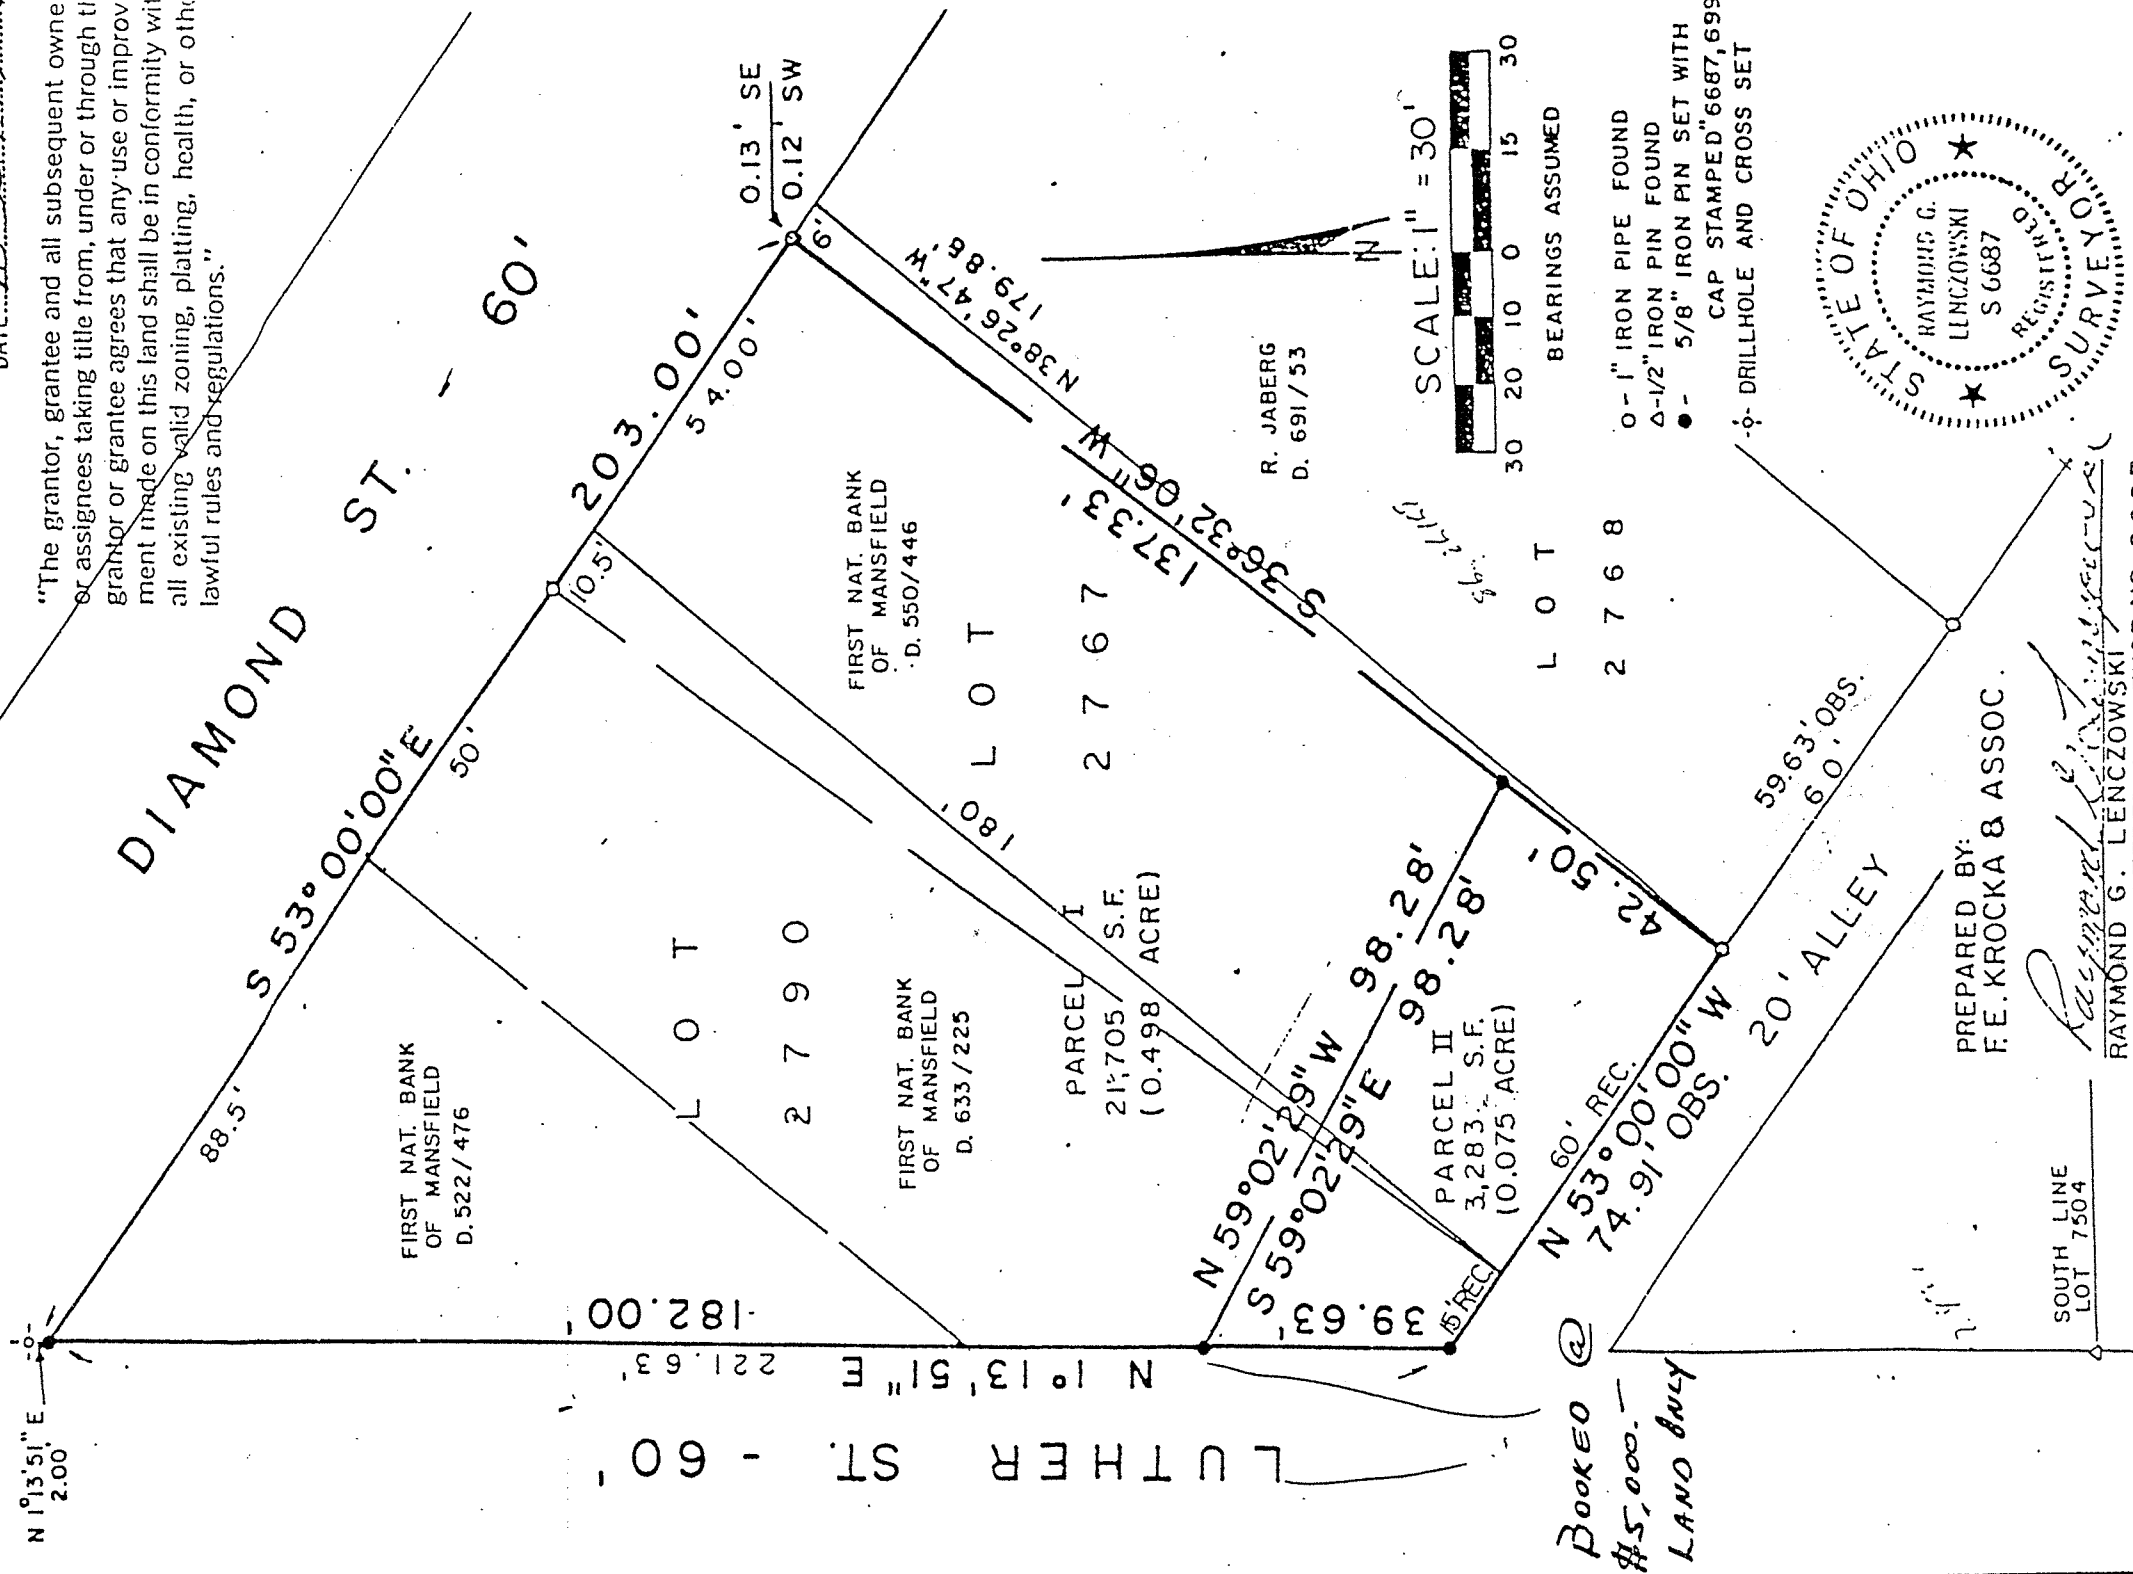

PREPARED BY:
F.E. KROCKA & ASSOC.

RAYMOND G. LENCZOWSKI
OHIO REGISTERED SURVEYOR NO. 6687
DATE: AUGUST 18, 1986

