




ALLPRINTS PHOTO, INC.

PART OF LOTS 2794 AND 2795, PLAT VOL. 4, PG. 26
AND PART OF LOT 2982, PLAT VOL. 4, PG. 38
CITY OF MANSFIELD, RICHLAND COUNTY, OHIO

MAIN ST. - 60'

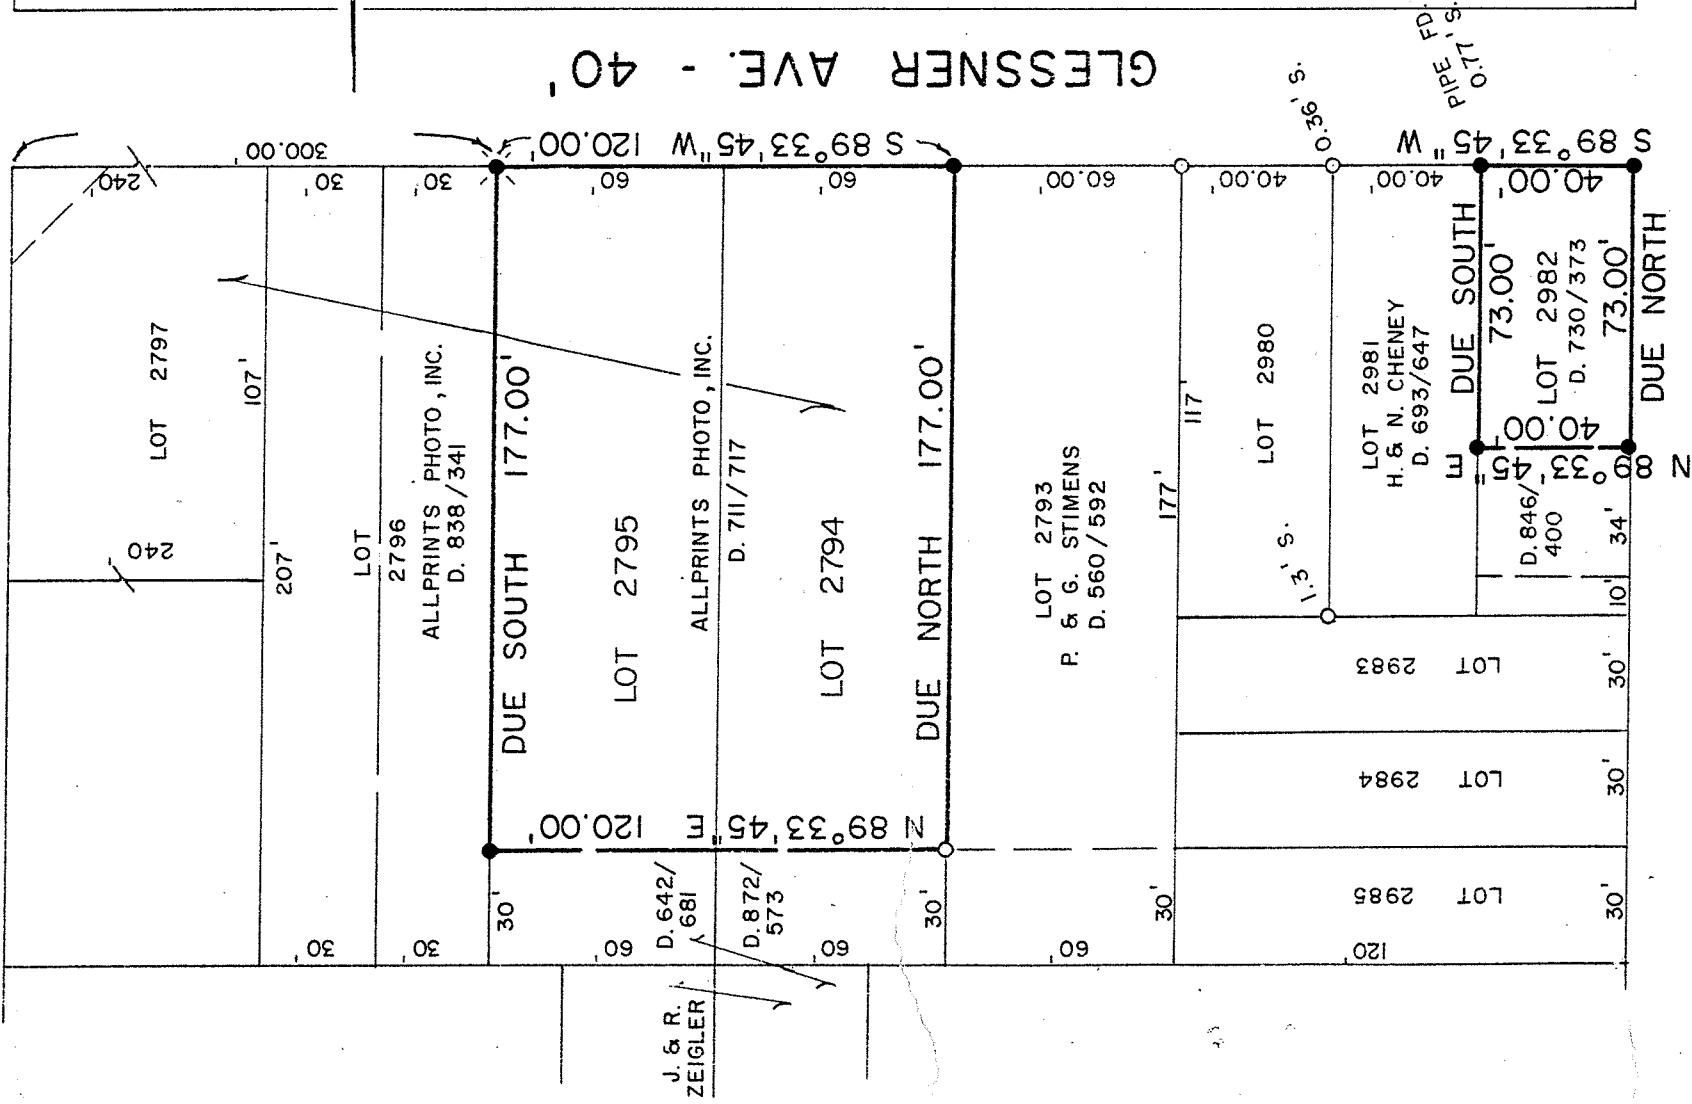

BEARINGS ARE ASSUMED

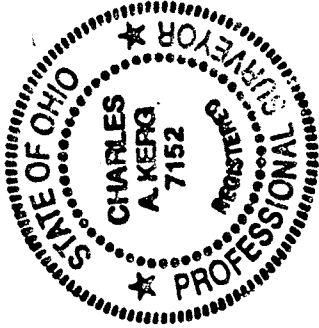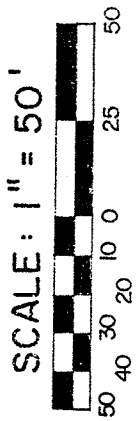

S. MULBERRY ST. - 60'

LEGEND

- O - IRON PIPE FOUND
 - Δ - IRON PIN FOUND
 - ⊙ - RAILROAD SPIKE SET
 - - 5/8" IRON PIN SET WITH CAP
- STAMPED "C. KERG, RLS 7152"

PREPARED BY
KERG SURVEYING

Charles A. Kerg

CHARLES A. KERG
REGISTERED OHIO SURVEYOR N
DATE: FEBRUARY 24, 1990