


SCALE 1" = 50'

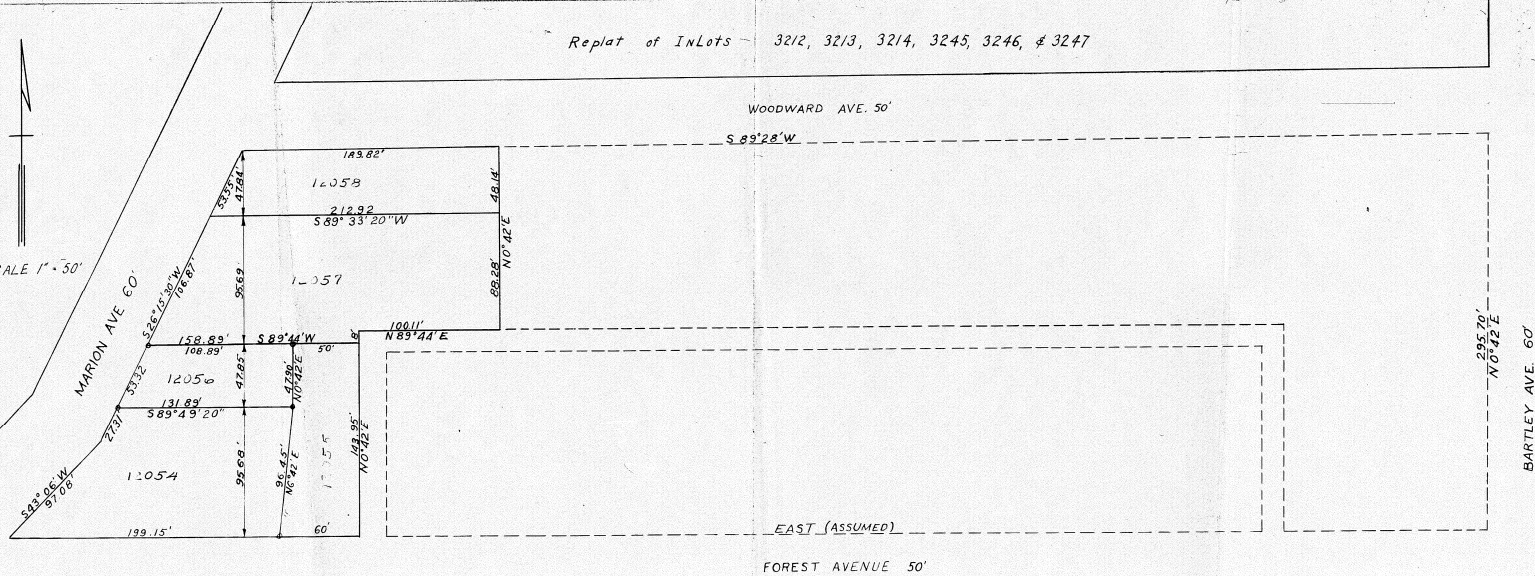

CONCRETE MONUMENT

General Dedication and Adoption

We the undersigned, being the present owners of lots 3212, 3213, 3214, 3245, 3246 and 3247 or parts thereof, hereby approve the above and foregoing plat, which is made for the purpose of correcting the dimensions of said lots as originally platted. This plat is made to compensate for a shortage of land comprised within the extreme outer lines of all of said lots.

Witnesses:

John J. Cunningham

Owners

Acknowledgement

STATE OF OHIO

SS
RICHLAND COUNTY

Personally appeared before me, the undersigned Notary Public, for Richland County the above named owners of the property, whose signatures are appended to this plat, and who severally acknowledged the execution of said plat for the uses and purposes therein mentioned.

IN WITNESS WHEREOF, I have hereunto set my hand and official seal this 17 day of April, 1946

NOTARY PUBLIC
RICHLAND COUNTY, OHIO

I certify that I have checked the above and foregoing plat and the dimensions of the several lots shown on said plat are correct.

H. C. Swand
Reg. Surveyor No. 933

I certify that I have prepared the above and foregoing plat and the dimensions of the several lots shown on said plat are correct and that said plat is a true and correct replat of the lots enumerated above.

John J. Cunningham
Reg. Surveyor No. 1336

We the Planning Commission of the City of Mansfield do hereby approve the within plat.

Date _____

Secy.

RECEIVED FOR RECORD

19____
At _____ O'clock _____ M
Recorded _____
Volume _____ Page _____

IN RICHLAND CO RECORDS

RICHLAND CO RECORDER

Transferred _____

COUNTY AUDITOR

I hereby approve the within plat

Date July 16th 1946
H. C. Slack
City Engineer