

SURVEY FOR THE KROGER CO.

CITY OF MANSFIELD, STATE OF OHIO, ALL OF LOTS
3653, 3654, 3655, 3656, 3657, 3658, 5082, 5083 &
5084 AND PART OF LOTS 3659, 5079, 5080 & 5081.




SCALE: 1" = 20'

I DO HEREBY CERTIFY THAT I HAVE SURVEYED
THE PROPERTY DESCRIBED IN THE CAPTION TO
THE HEREON DRAWN PLAT AND THAT SAID PLAT
IS A CORRECT REPRESENTATION OF SAID SURVEY.

DATE: 21 - FEB - 1961 REVISED: MARCH 6, 1961

SIGNED: *Kenneth R. Shaffer*

CERTIFICATE NO. 2172

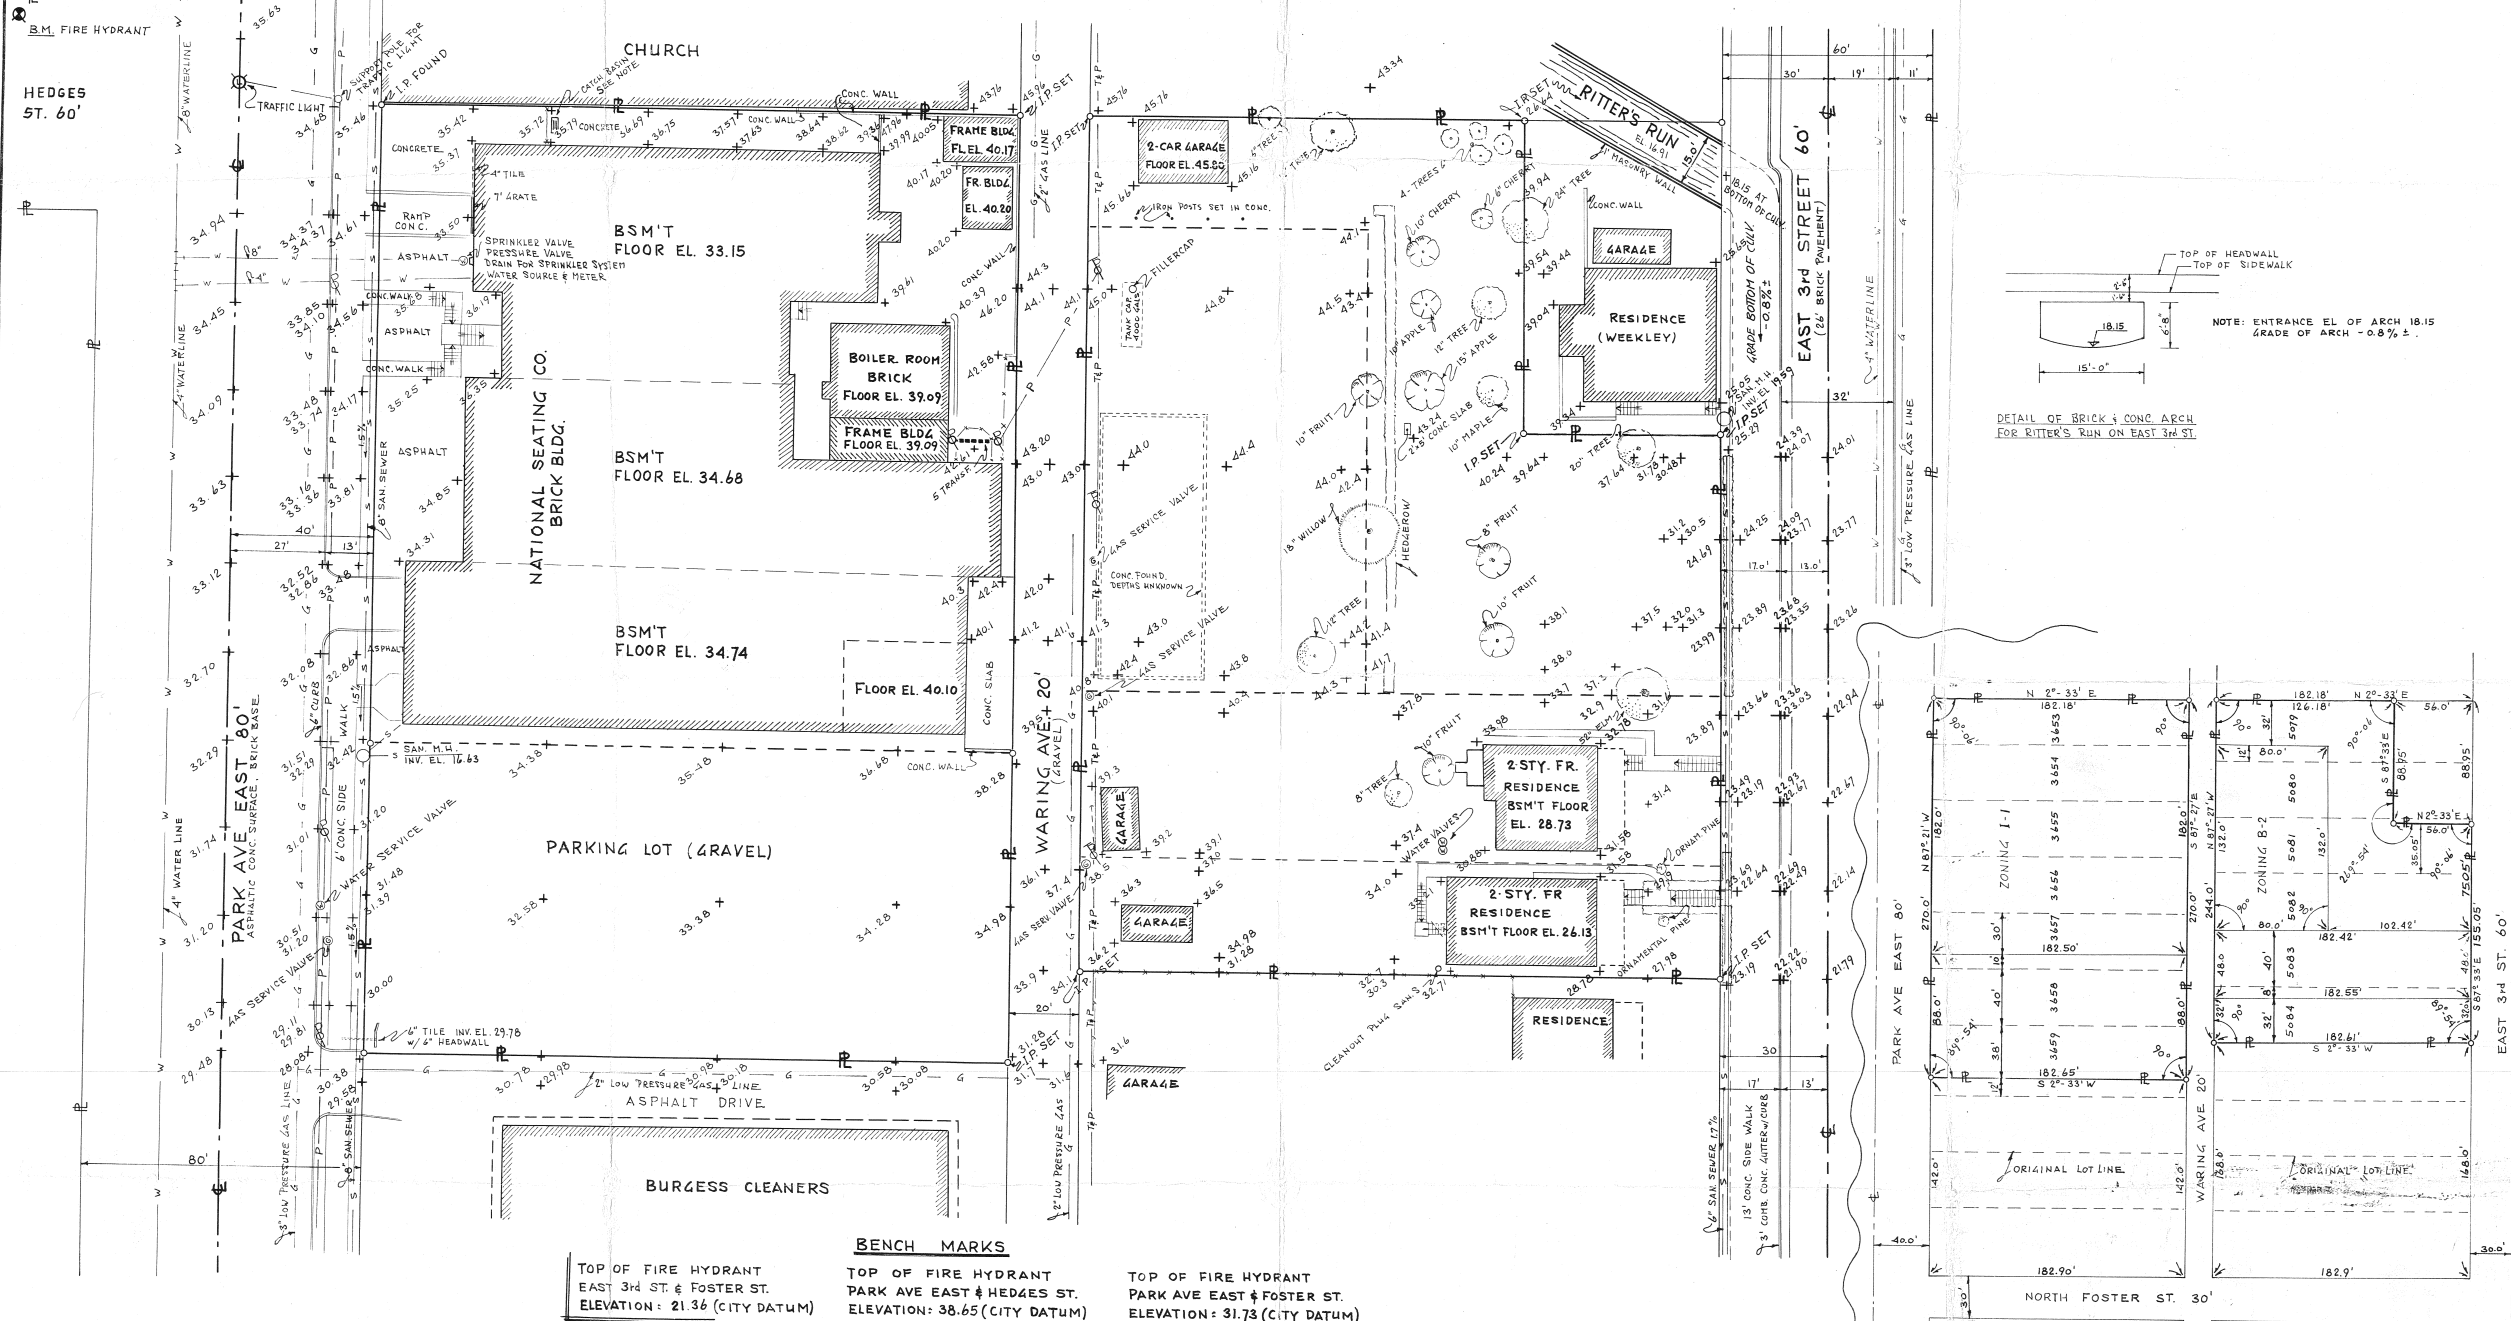

SHAFFER, PARRETT & ASSOCIATES
CONSULTING ENGINEERS

MANSFIELD OHIO WOOSTER

NORTH OF WARINA AVE 39,517 SQFT.
SOUTH OF WARINA AVE 49,252 SQFT.
TOTAL 88,769 SQFT.