


AUBURN STREET 40' R/W

WATLE STREET 60' R/W

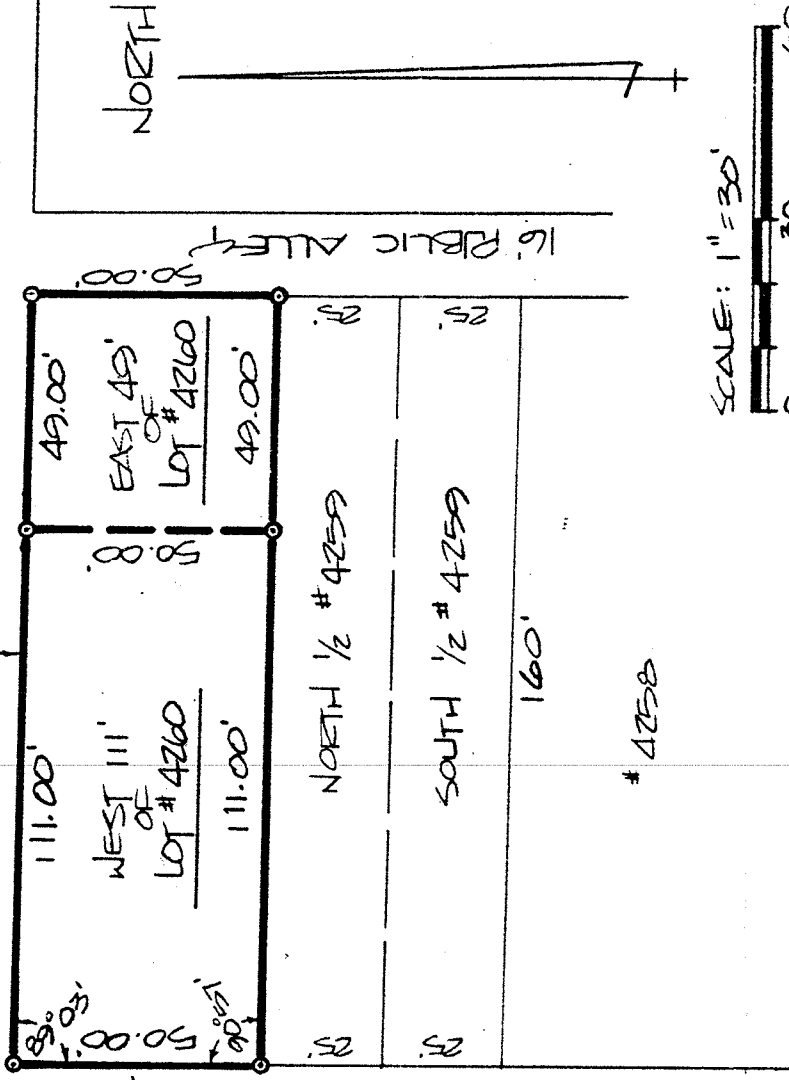

SCALE: 1"=30'



INDICATES PROPERTY CORNERS
OF THIS SURVEY MARKED BY
5/8" IRON PINS, SET.



Justin A. Seiler
SURVEYOR
REG. SURVEYOR # 4421
522 1/2 N. MAIN, MANSFIELD
(419) 522-3444

SURVEY PLAT FOR PROPERTY TRANSFER

OTTO NEUMAN

SUBDIVISION OF LOT N^o: 4260
CITY OF MANSFIELD, OHIO
RECORDED: PLAT VOLUME 5, P. 23

DATE: OCT. 29, 1984 SCALE: 1"=30'

DRAWN: N^o: 841891 DESIGNED BY: TSS