

TO-LAWYERS' TITLE INSURANCE CORP

SUBJECT-PLAT OF SURVEY

S. 20' OF LOT 4976

N. PART OF LOT 4977

MANSFIELD, OHIO

— ALFRED & CAROLE LUPO

AND

CLAUDE W. & DELTA L. ZEDIKER

REVISED - JAN. 12, 1970


DATE - FEB. 20, 1969

ORDER No. 56250

FOR - SMITH - SWAIN CO.

PLAT BOOK 6, PG. 9

LOT # 4977

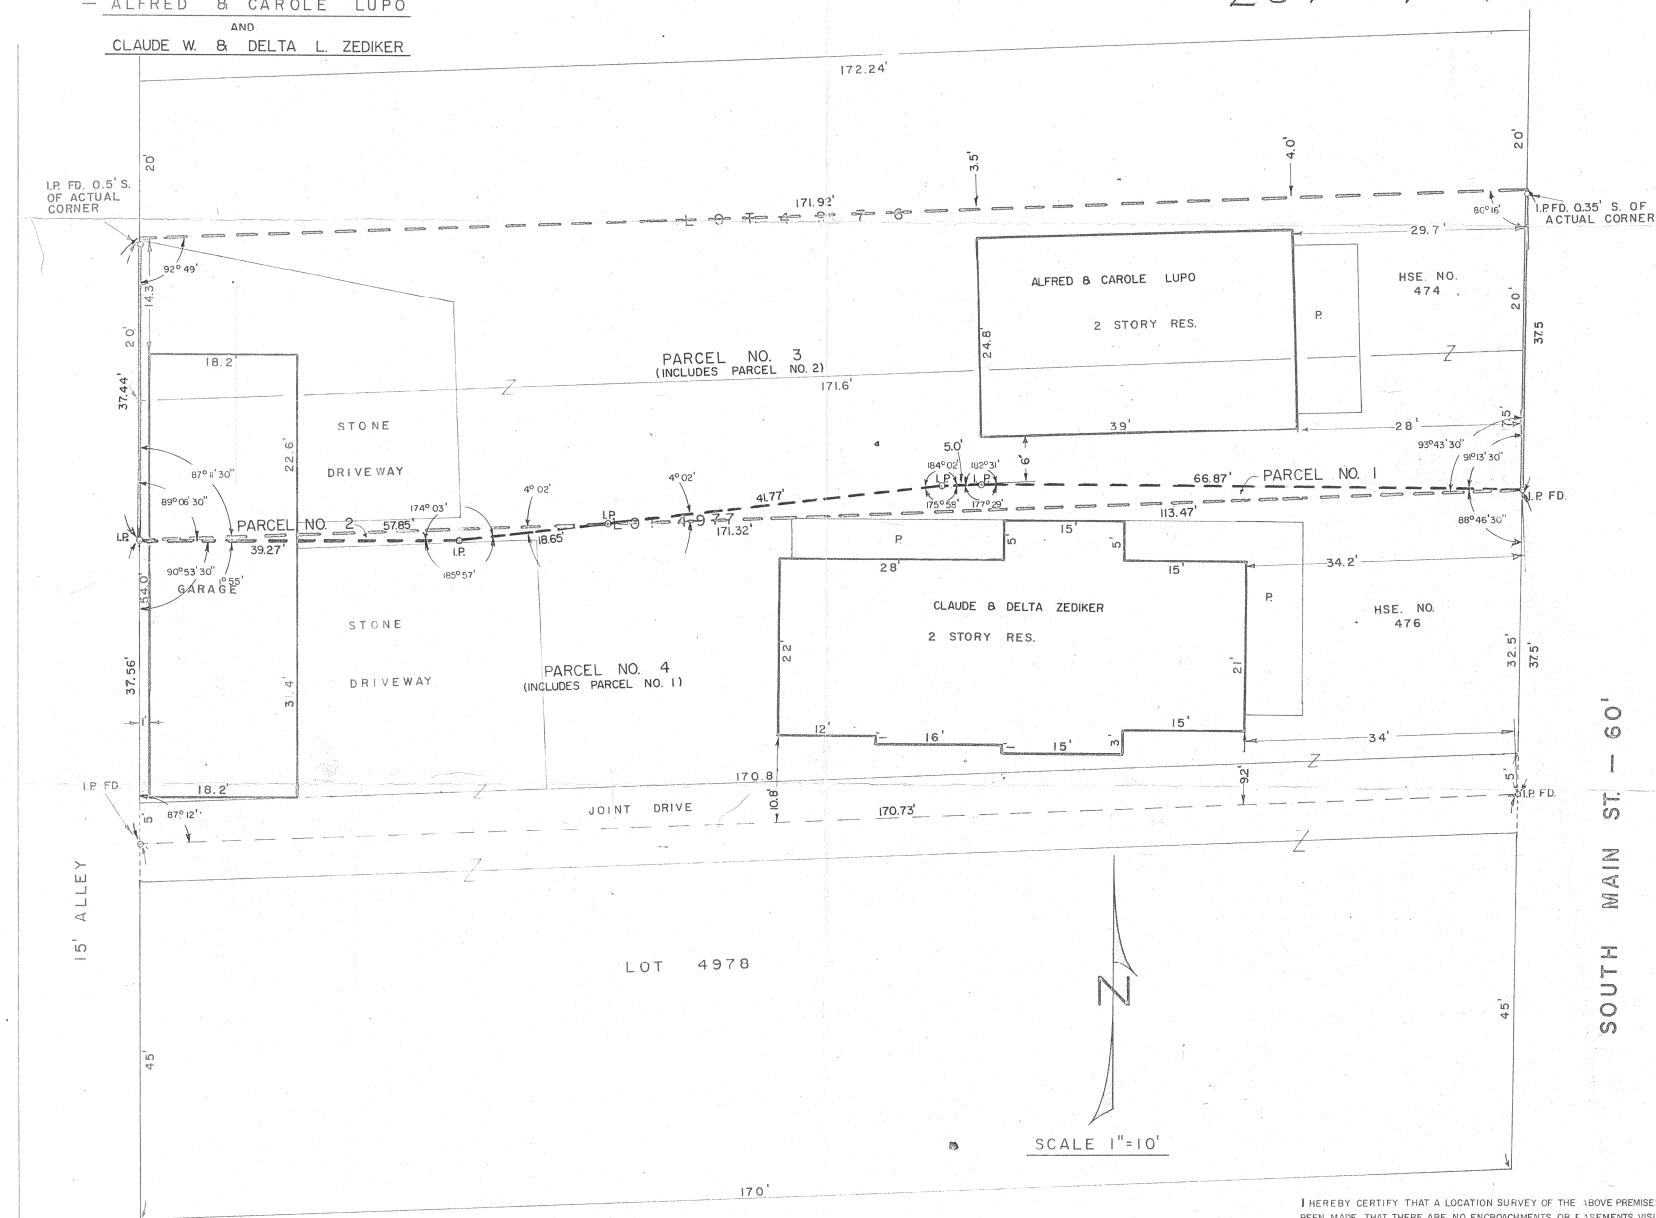

REBA AVE. - 60'

I HEREBY CERTIFY THAT A LOCATION SURVEY OF THE ABOVE PREMISES HAS BEEN MADE, THAT THERE ARE NO ENCROACHMENTS OR EASEMENTS VISIBLE ON THE GROUND OTHER THAN THOSE SHOWN ABOVE, AND THAT IRON PIPE HAVE NOT BEEN SET UNLESS INDICATED BY A O MARK. THIS SURVEY IS FOR MORTGAGE LOAN AND TITLE INSURANCE PURPOSES ONLY.

Fred E. Krocka, Jr.
FRED E. KROCKA, JR., SURVEYOR NO. 3702

F. E. KROCKA & ASSOCIATES - SHELBY, OHIO