



CITY OF MANSFIELD, STATE OF OHIO, ALL OF LOTS
3653, 3654, 3655, 3656, 3657, 3658, 5082, 5083 &
5084 AND PART OF LOTS 3659, 5079, 5080 & 5081.

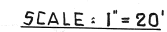

SIGNED: Kenneth P. Shaffer
KENNETH P. SHAFFER
CERTIFICATE NO: "2172"

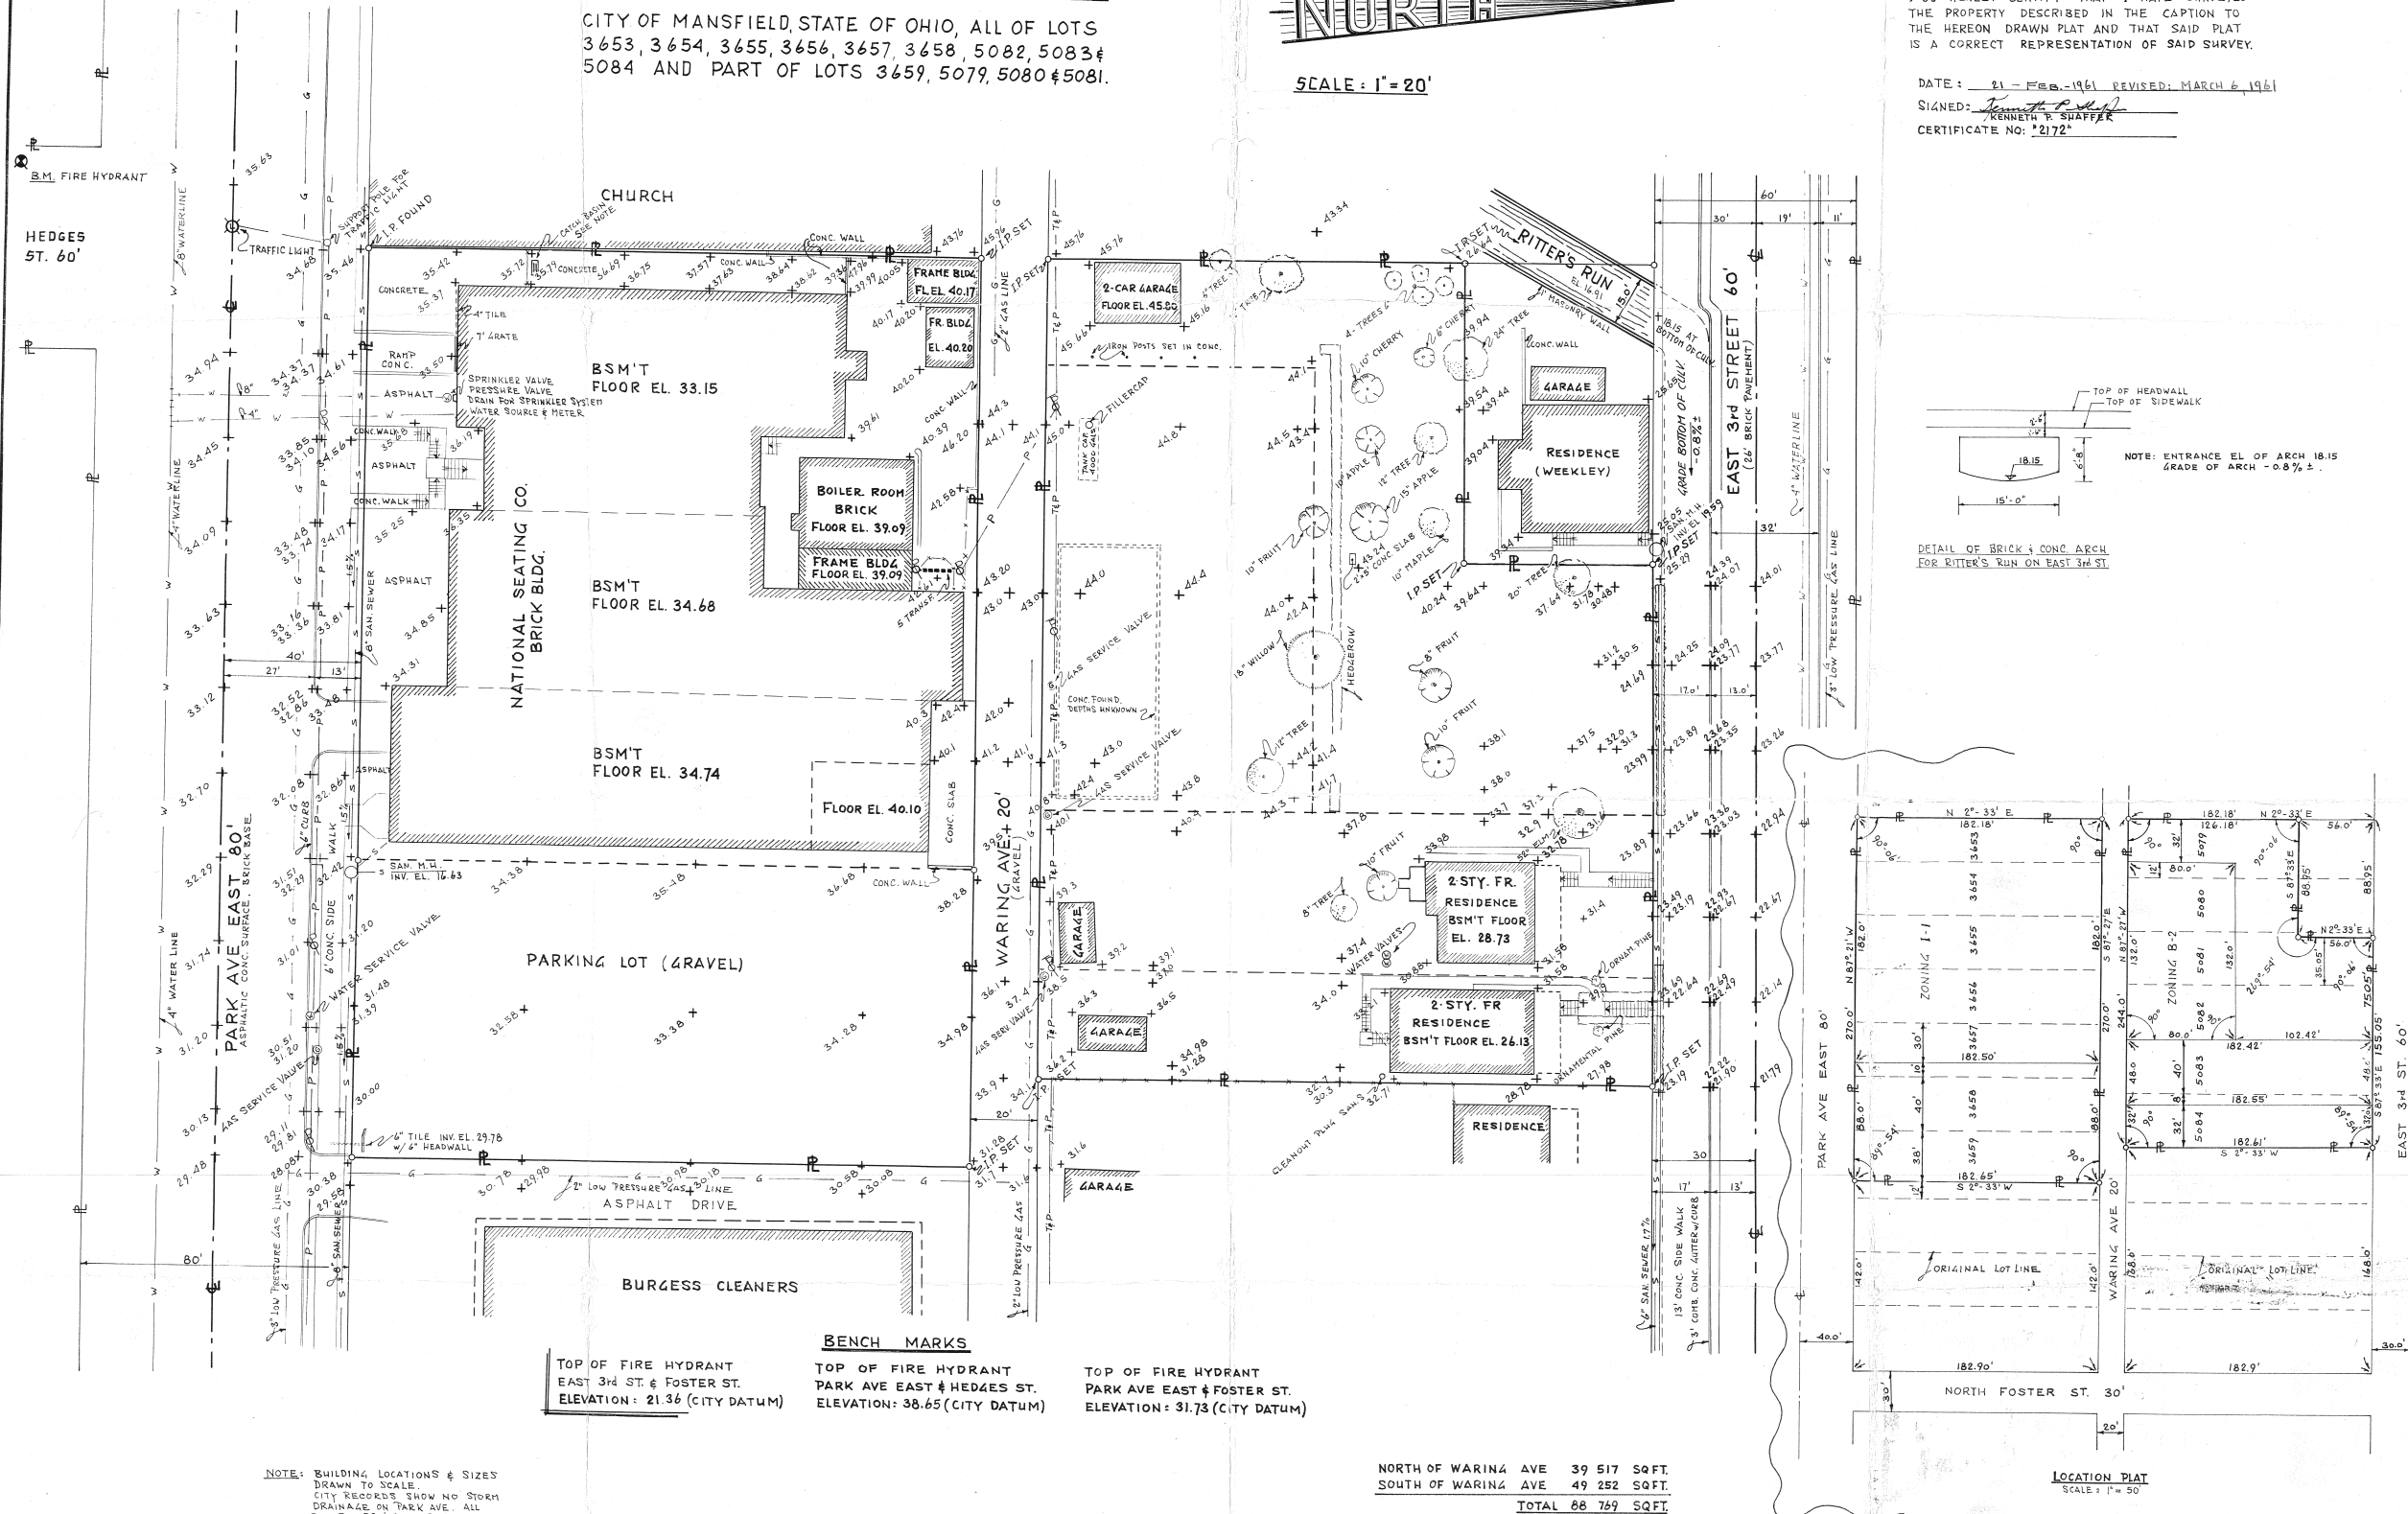

NOTE: BUILDING LOCATIONS & SIZES
DRAWN TO SCALE.
CITY RECORDS SHOW NO STORM
DRAINAGE ON PARK AND ALL
DOWNSPOUTS & CATCH BASIN ON
WEST SIDE OF NATIONAL SEATING CO.
SEEM TO DRAIN TOWARDS PARK AVE.
ALL SANITARY SEWERS CONSISTING
OF VITRIFIED CLAY PIPES WITH
BITUMINOUS JOINTS.
POWER ON WARKING AVE ONLY:
4 WIRE 120 SLANT 208 VOLTS, OHIO EDISON

SHAFFER, PARRETT & ASSOCIATES
CONSULTING ENGINEERS

MANSFIELD OHIO WOOSTER

NORTH OF WARING AVE	39	517	SQ.FT.
SOUTH OF WARING AVE	49	252	SQ.FT.
TOTAL		88	769 SQ.FT.

LOCATION PLAT
SCALE: 1" = 50'

ZONING. INDUSTRIAL DISTRICT I &
BUSINESS DISTRICT II: 28' FRONT
YARD, 5' SIDE AND REAR EXCEPT
WHEN BUILDING OF MASONRY
CONSTRUCTION. STORAGE & PARKING
SPACE SHALL BE PROVIDED.