

FHWA REGION	STATE	PROJECT	
5	OHIO		





0 20 40
FEET

SCALE 1" = 20'

- 5/8" x 30" LG. REBAR SET (★ = FOUND)
WITH CAP STAMPED
RICHLAND ENGINEERING LIMITED
ROBERT A. CUNNING
RLS 4939

BEARINGS ARE ASSUMED AND ARE FOR
THE PURPOSE OF ANGULAR MEASUREMENT
ONLY.

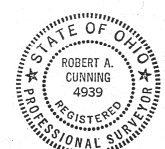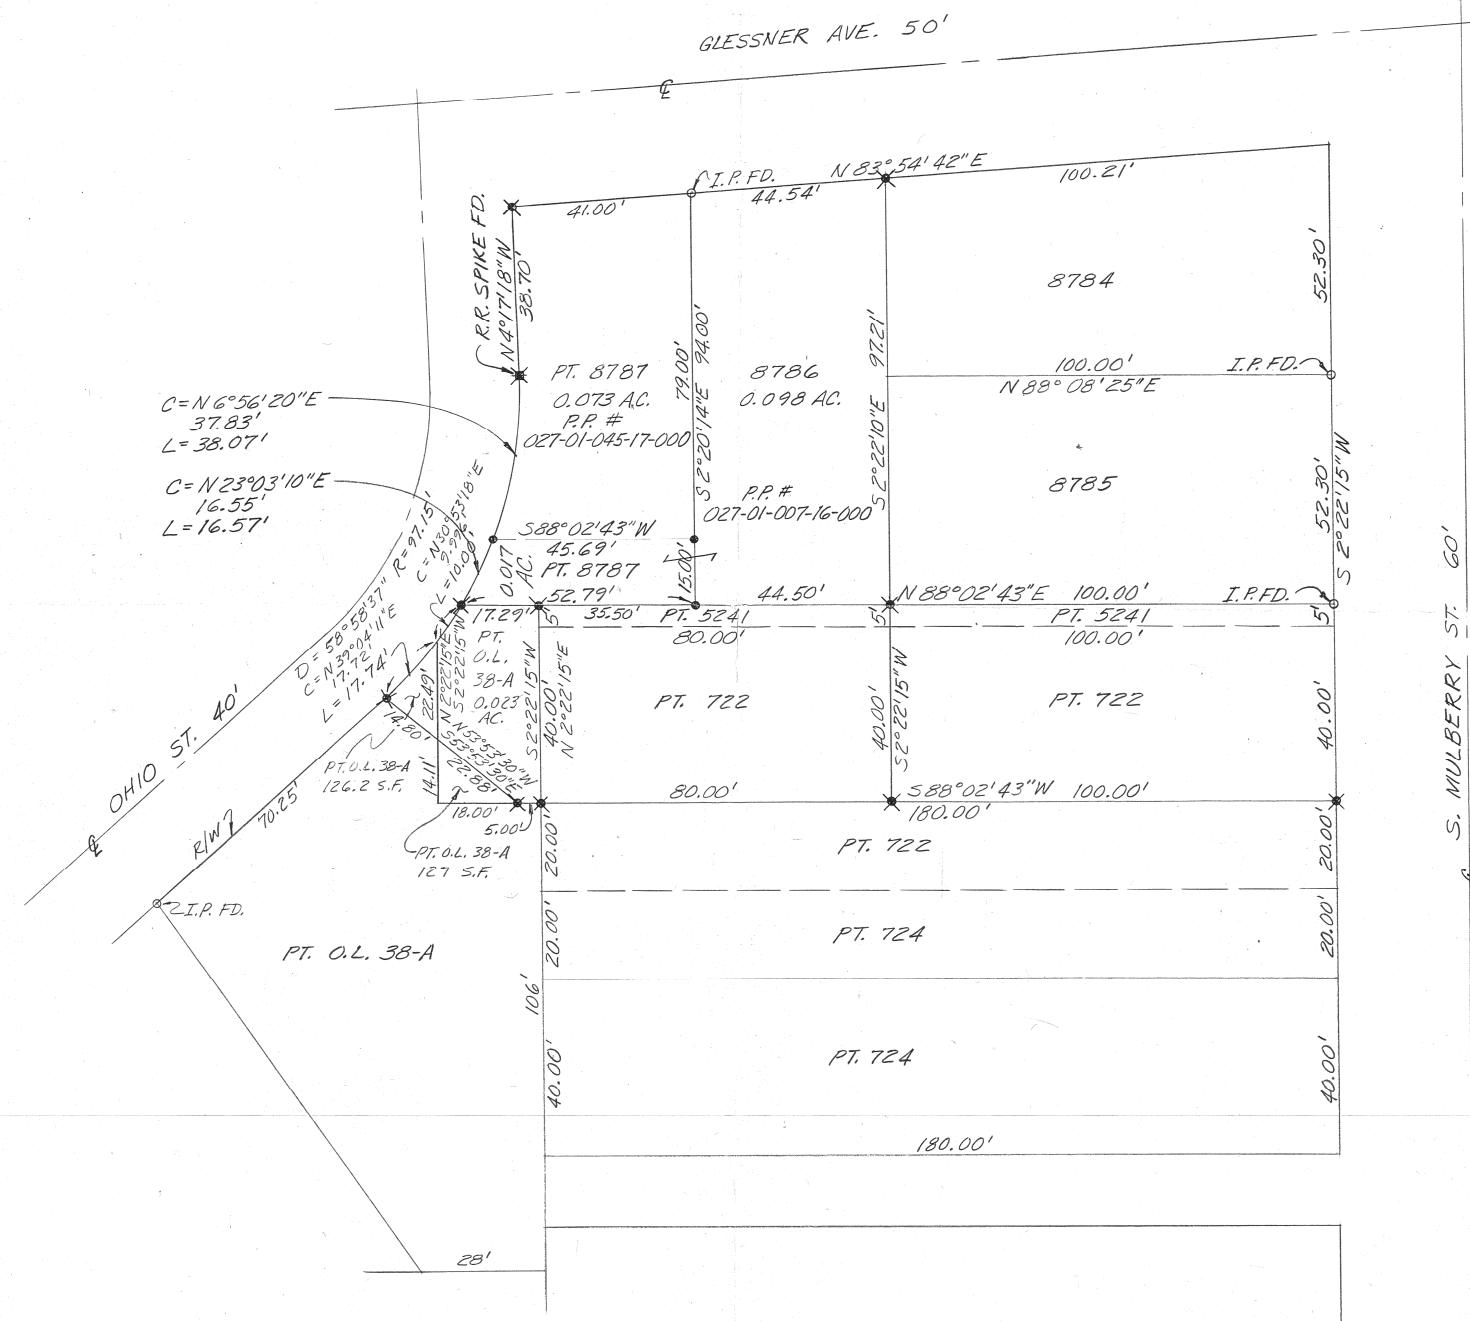

Robert A. Cunning
ROBERT A. CUNNING
REG. SURVEYOR NO. 4939
AUGUST 12, 1988

RICHLAND ENGINEERING LIMITED MANSFIELD, OHIO					
SURVEY FOR JOHN J. CUNNING MANSFIELD, OHIO					
DESIGNED	DRAWN	TRACED	CHECKED	REVIEWED	DATE
	RMS		RAC		8/28/91

NEW SURVEY
OF EXISTING PARCEL
TAX MAP APPROVED
INITIAL DATE
JL 12-11-91

88082