


N

N. DIAMOND ST.

N. FRANKLIN AVE.

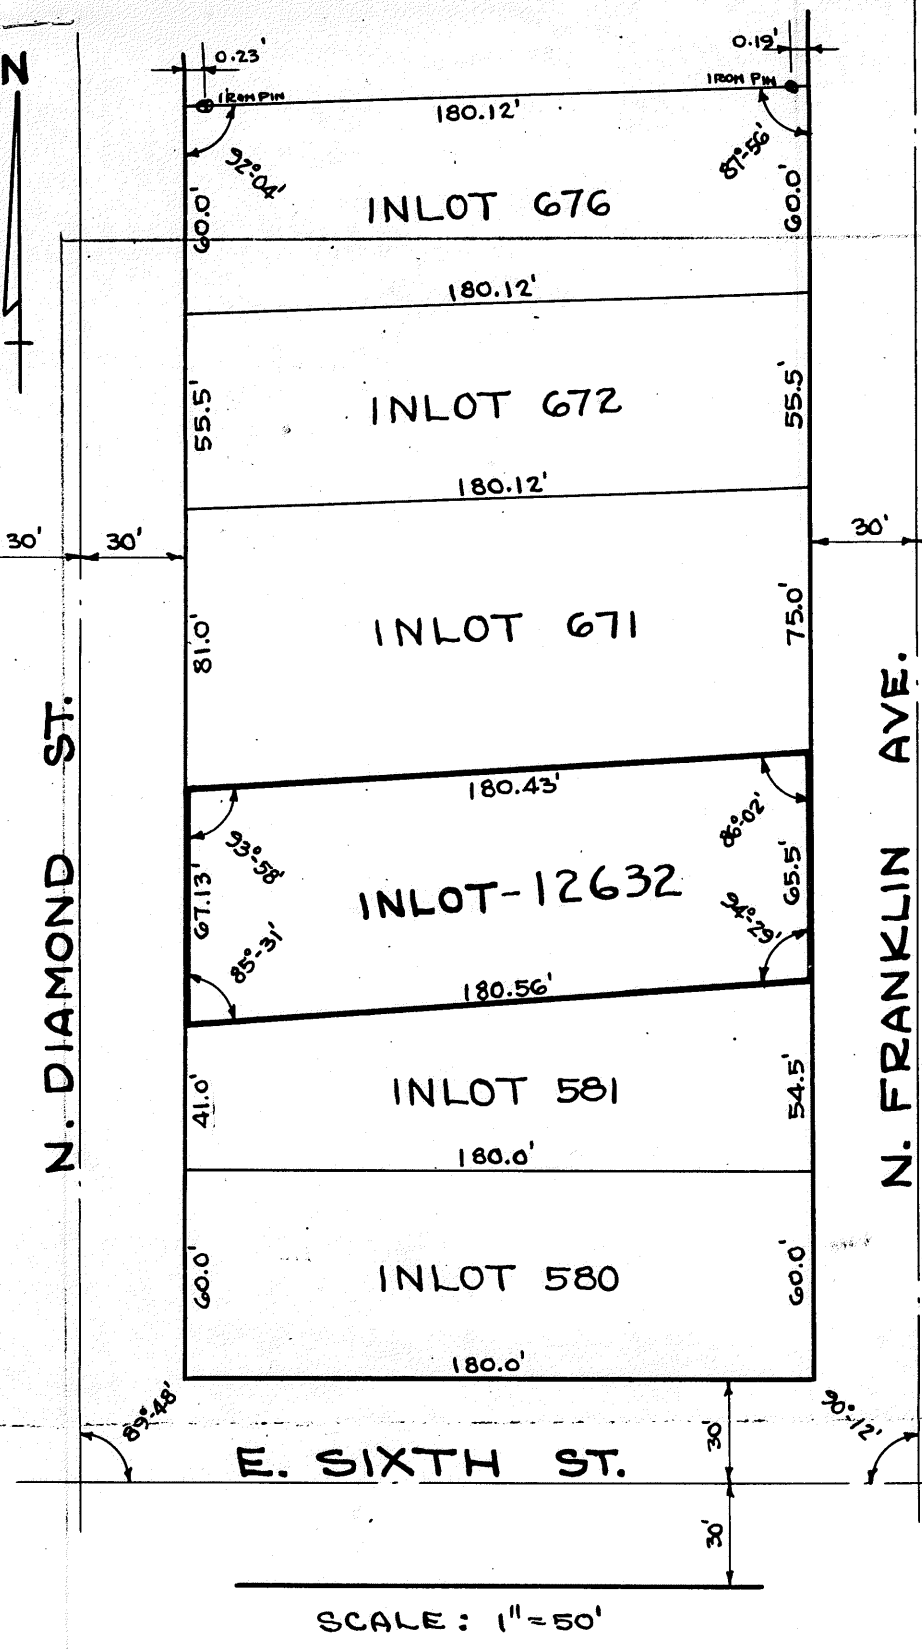

PLAT
of
INLOT NUMBER- 12632
City of Mansfield,
County of Richland,
State of Ohio

BEING:
Part of the Northeast Quarter
of Section 21, and part of
the Northwest Quarter of
Section 22.

OWNERS
ACCEPTANCE
and
DEDICATION

We, the undersigned owners
of the lands embraced in the
above plat of inlot number
12632 of the city of Mansfield
State of Ohio, hereby acknow-
ledge the making of the same
to be our free act and deed,
and do hereby accept the ab-
ove plat of said inlot and
dedicate the streets as shown
for public use forever.

In testimony whereof, we the
undersigned have set our hands
and seal this 15 day of APRIL
1949.

Owners-

Albert Kausius
Erlynn Cousins
Witness
Sammette E. Puchs
Kenneth P. Shaffer

#10823

State of Ohio, County of Richland SS:

Before me, a Notary Public, in and for said County and State, personally
appeared the above owners, who then and there acknowledged the making and
signing of the above plat to be their free act and deed and for the uses and
purposes shown thereon. In testimony whereof, I have hereunto set my hand
and official seal this 15 day of APRIL, 1949

Notary Public, Richland County, Ohio
My commission expires SEPTEMBER 24, 1949

CERTIFICATE of SURVEYOR

I hereby certify that the above plat and notes are correct.

Kenneth P. Shaffer
Kenneth P. Shaffer
Surveyor # 2172
Signed, April 15, 1949

CITY ENGINEER APPROVAL

I hereby approve the above plat of inlot number _____, of the
City of Mansfield, State of Ohio.

W. C. Statler
W. C. Statler,
Eng'r. & Surveyor # 650.
Signed, 4/16, 1949

PLANNING COMMISSION APPROVAL

I hereby certify that the above plat was duly approved by the Planning
Commission of the City of Mansfield, Ohio, at its meeting held on the
28th day of April, 1949

Earl Garrison
Earl Garrison, Service Director
and Sec'y of Planning Commission

RECORDING

Transferred

May 2, 1949 1848 10823
May 3, 49

Norman L. Wolfe
107

W. H. Crewiler
17 5

VOL 17 PAGE 5