


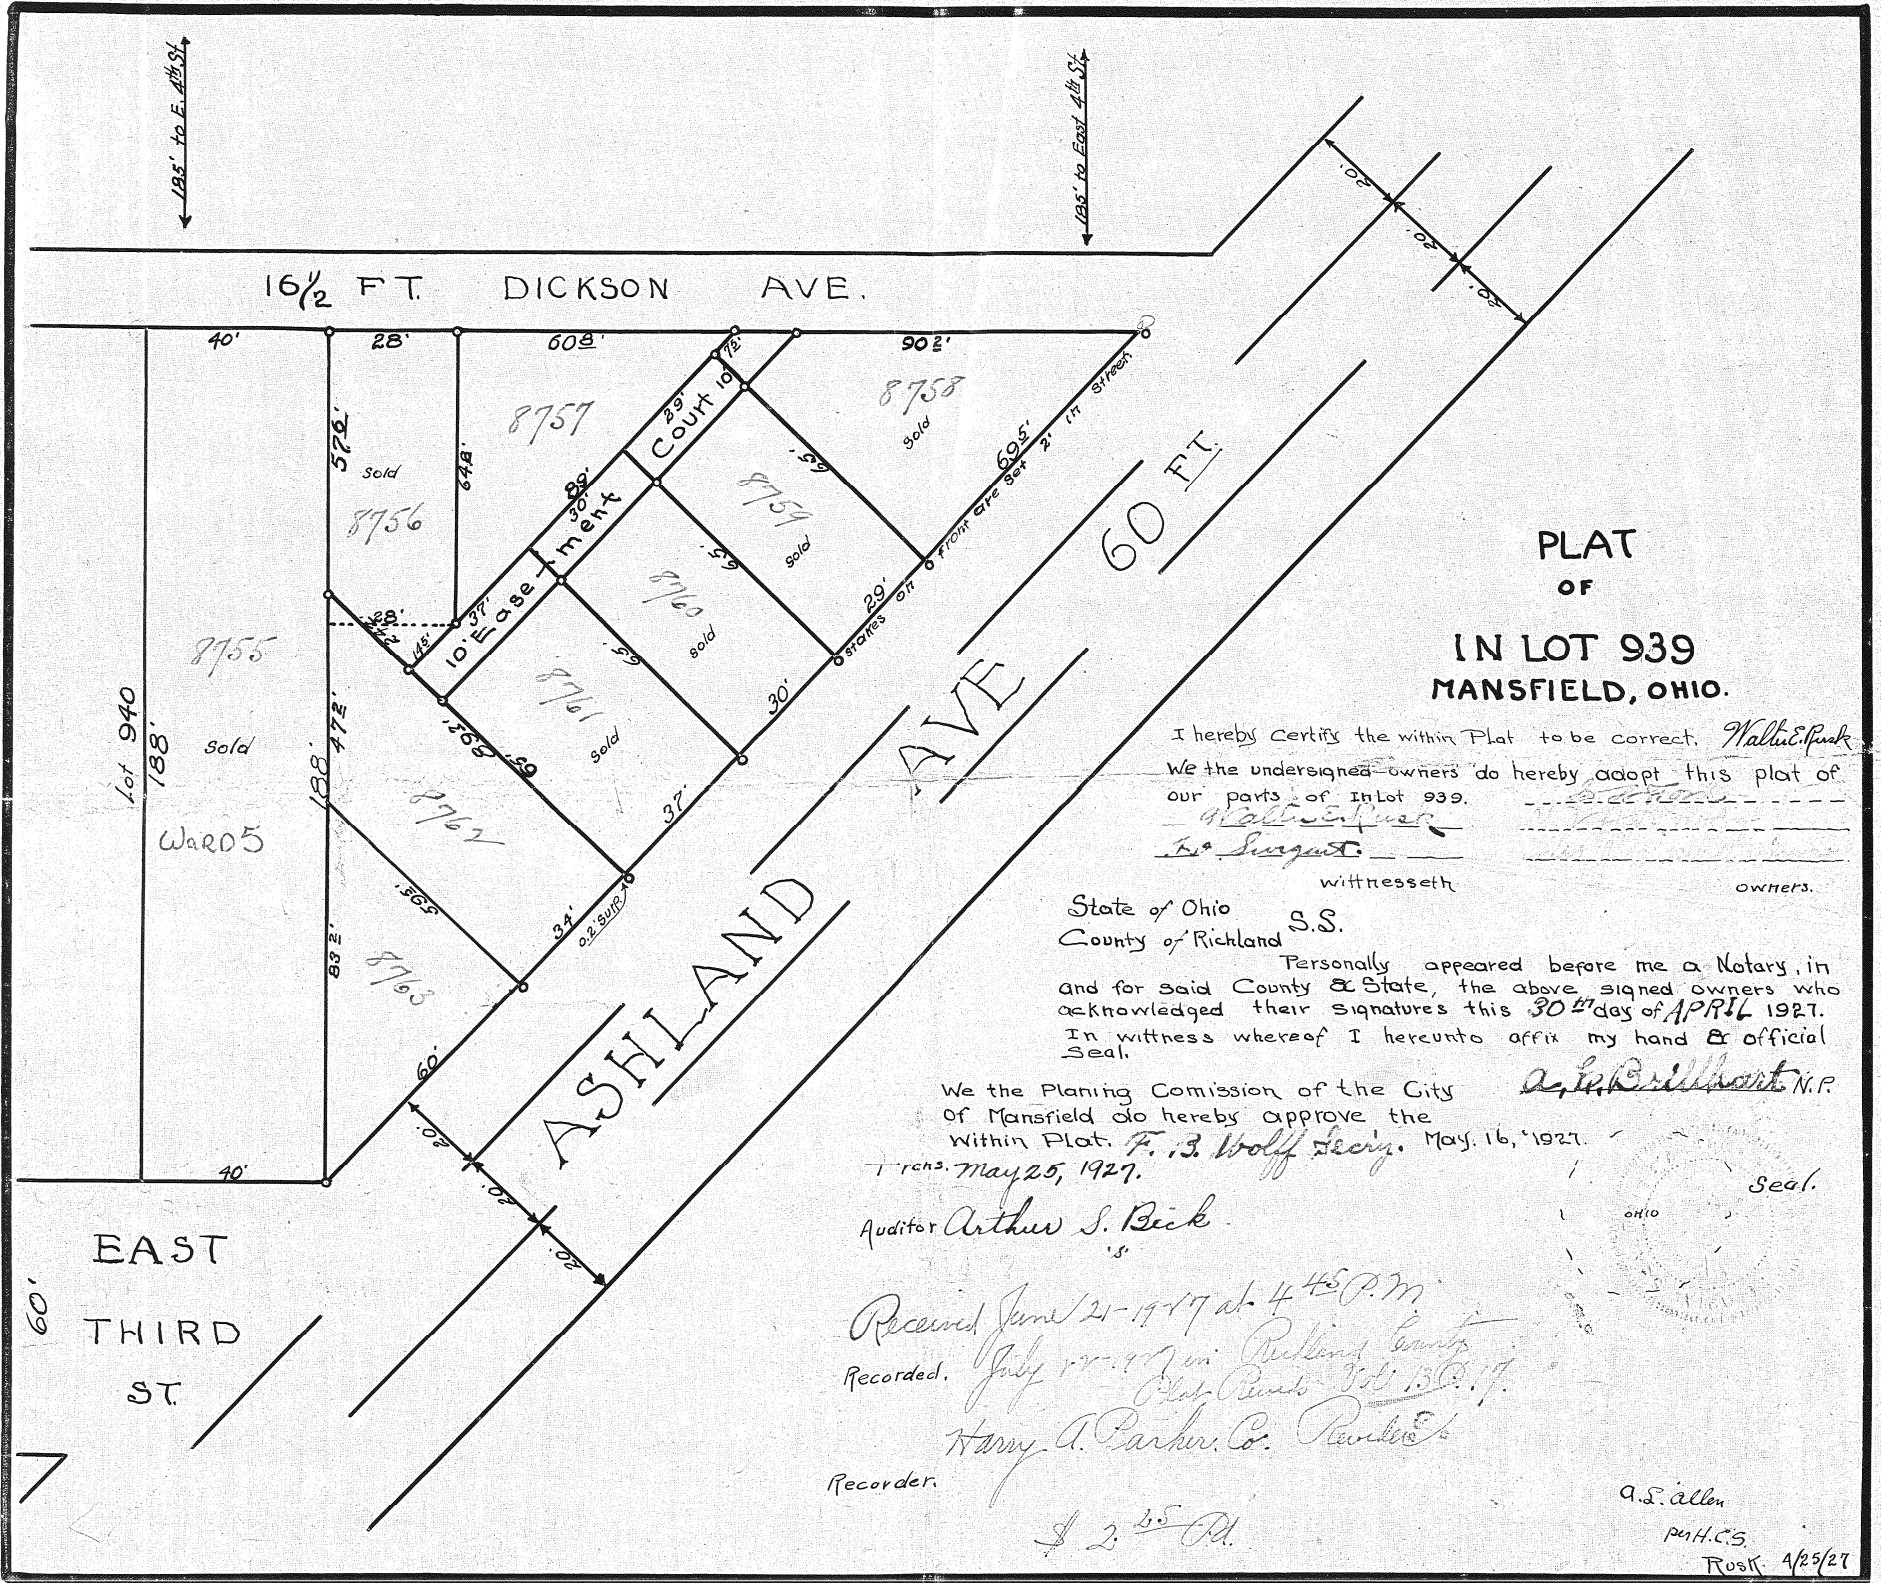

PLAT
OF
IN LOT 939
MANSFIELD, OHIO.


I hereby Certify the within Plat to be correct. *Walter E. Pinski*
We the undersigned owners do hereby adopt this plat of
our parts of In Lot 939.
Walter E. Pinski
W. E. Pinski
witnesseth _____ owners.

State of Ohio S.S.
County of Richland
Personally appeared before me a Notary, in
and for said County & State, the above signed owners who
acknowledged their signatures this 30th day of APRIL 1927.
In witness whereof I hereunto affix my hand & official
Seal.

We the Planning Commission of the City
Of Mansfield do hereby approve the
Within Plat. *F. B. Wolff Sec'y.* May 16, 1927.
Arch. May 25, 1927.

Auditor *Arthur S. Beck*

Received June 21-1927 at 4⁴⁵ P.M.
Recorded. *July 12-1927 in Richland County*
Plat Books Vol. 136 p. 17.
Harry A. Parker Co. Recorder

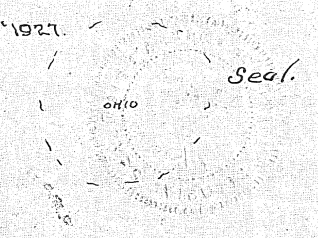

A.S. Allen
pu H.C.S.
Rock 4/25/27