

Kenneth P. Shaffer
Murray D. Shaffer
C. B. Parrett
Edgar R. Johnston
M. P. Lichtenwalter

Deed Vol 504P 69-70


Water Supply and Distribution
Sewerage and Sewage Treatment
Streets and Expressways
Traffic and Parking Studies
Commercial and Industrial Buildings

SHAFFER, PARRETT & ASSOCIATES
CONSULTING ENGINEERS

672 Logan Road
MANSFIELD, OHIO
Telephone SKyline 6-3374

2585 Cleveland Road
WOOSTER, OHIO
Telephone ANgeles 3-5901

705 E. 61st Street
INDIANAPOLIS, INDIANA
Telephone CLifford 5-9536

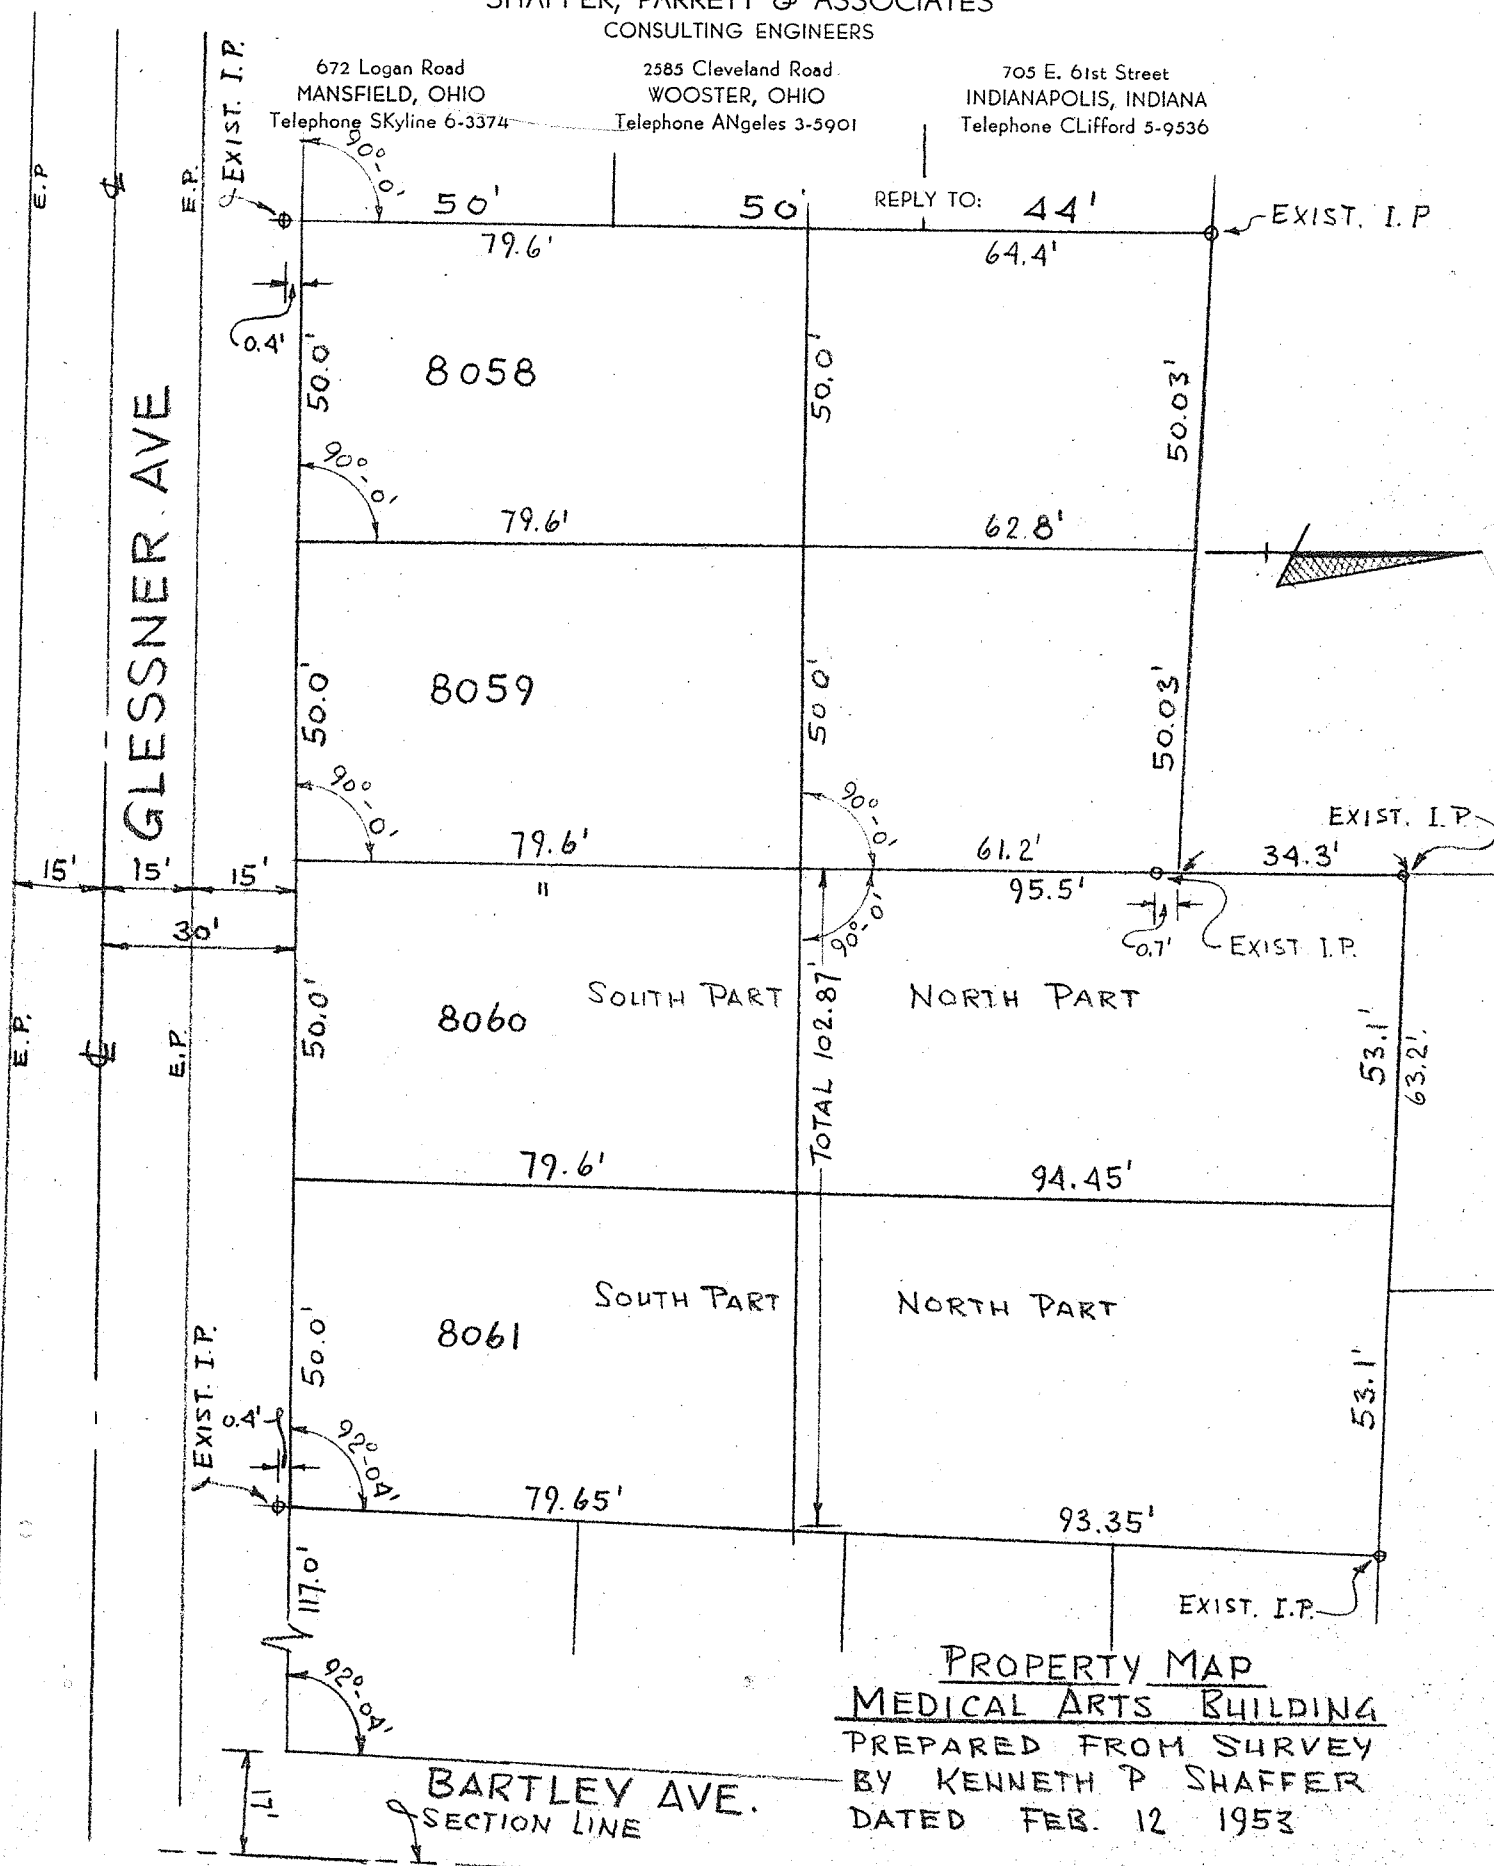

PROPERTY MAP
MEDICAL ARTS BUILDING
PREPARED FROM SURVEY
BY KENNETH P. SHAFFER
DATED FEB. 12 1953