


LOT SURVEY FOR Henry Smith DATE 7-29-49
TOWN Mansfield OHIO No. _____
OWNER Ona Grumbling OCCUPANT _____
SUB-DIV. Garrets So. Park Addn PT. OF N W QR. SEC. 29 TWP. 21 RN. 18
PLAT RECORDED IN VOL. 6 No. _____ PAGE 5 OF Plat Records

SCALE 1" = 50'

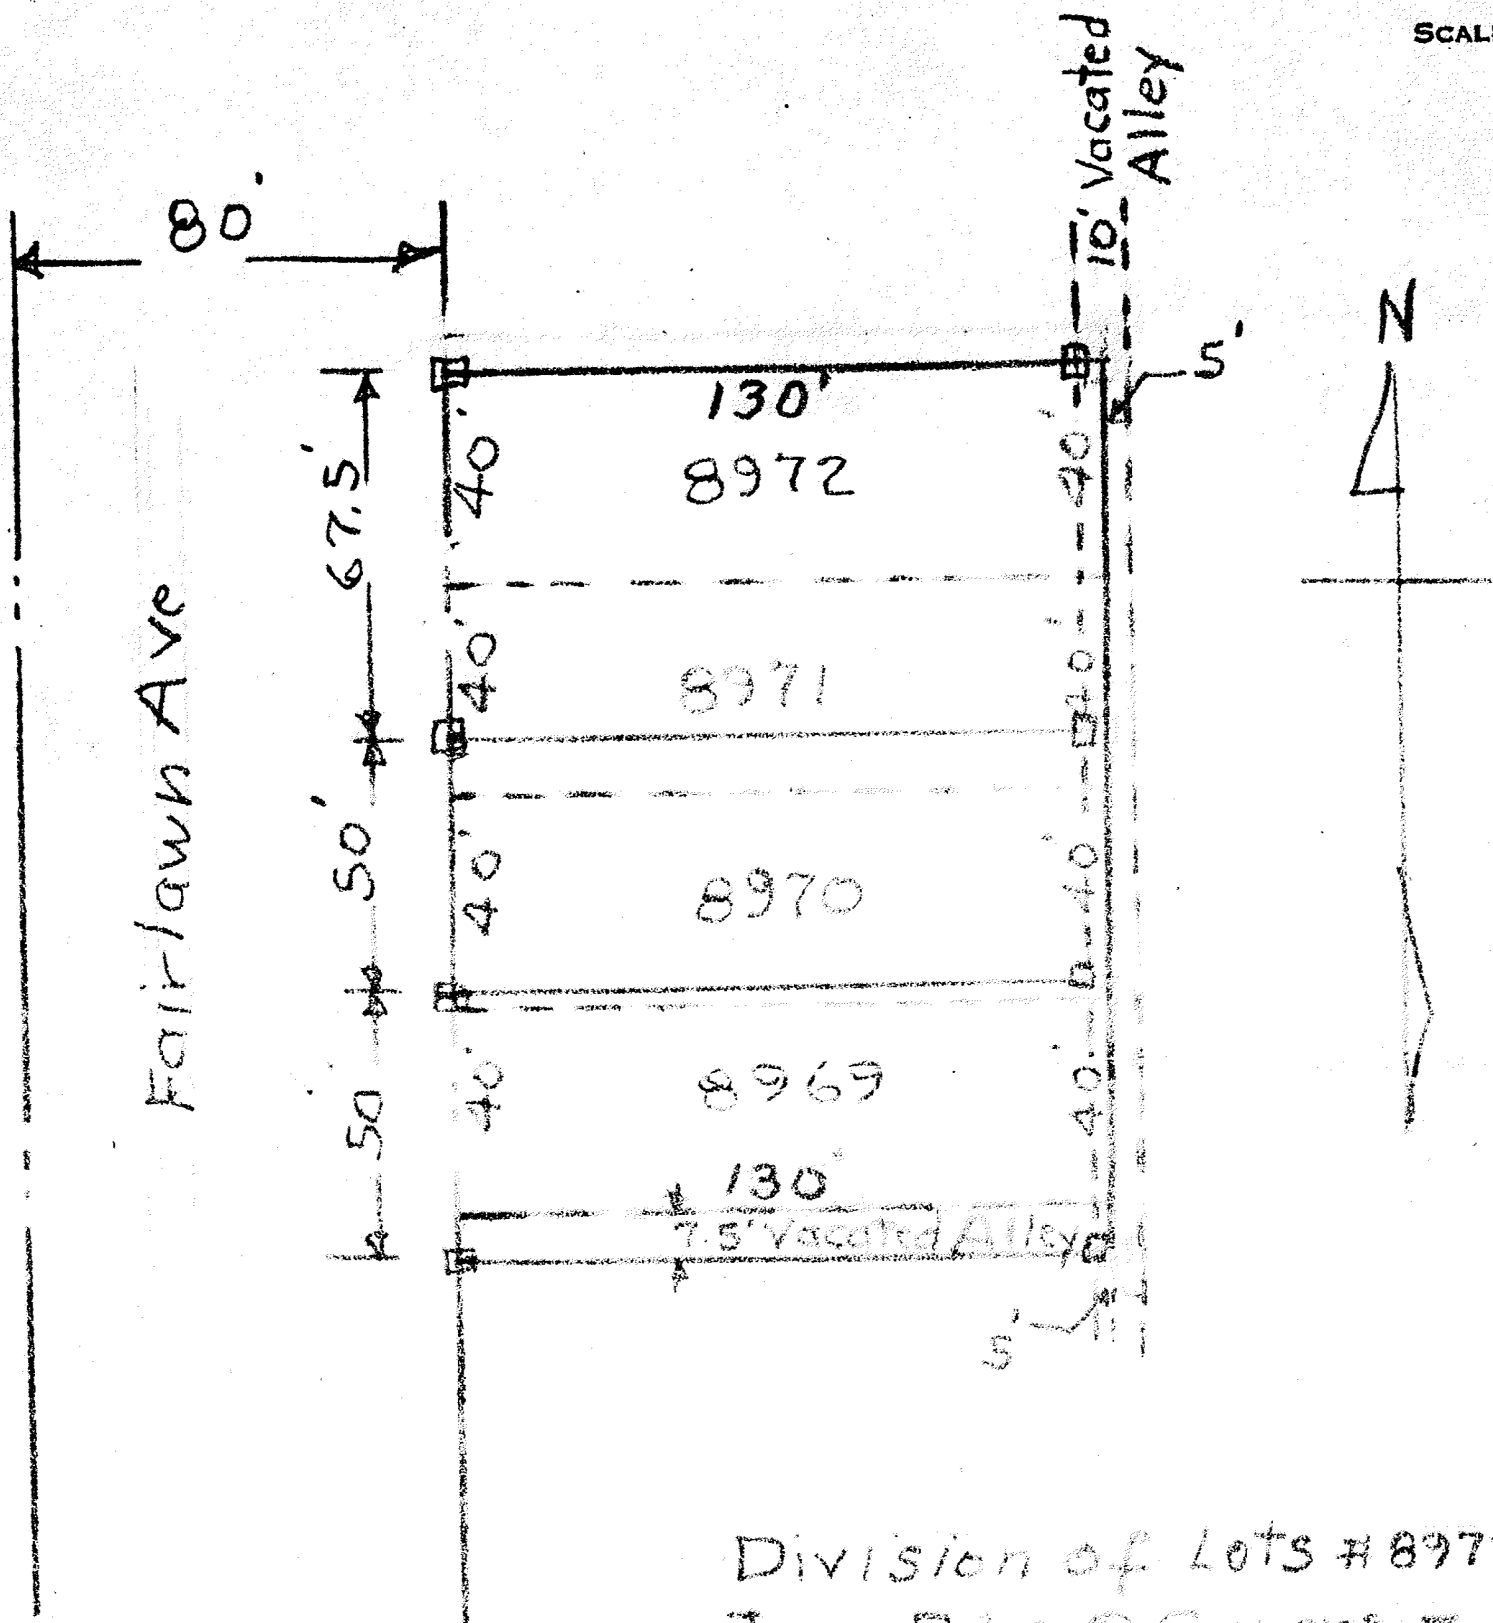

Division of Lots #8972, 8971, 8970, & 8969
Iron Pipe @ Corners = □

DESCRIPTION OF BUILDINGS

No. 1 _____
No. 2 _____
No. 3 _____

I HEREBY CERTIFY THAT I HAVE MADE A SURVEY OF THESE PREMISES AND FIND THE LOT SIZE, BUILDINGS, EASEMENTS, SET-BACK LINES, ETC. TO BE SHOWN.

H.C. Sword

ENGINEER AND SURVEYOR, MANSFIELD, OHIO

Lic. Surveyor #933