


LOT SURVEY FOR Henry Smith DATE 7-29-49  
TOWN Mansfield OHIO No. \_\_\_\_\_  
OWNER Ona Grumbler OCCUPANT \_\_\_\_\_  
SUB-DIV. Garrets So. Park Addn PT. OF NW QR. SEC. 29 TWP. 21 RN. 18  
PLAT RECORDED IN VOL. 6 No. \_\_\_\_\_ PAGE 5 OF Plat Records  
SCALE 1" = 50'

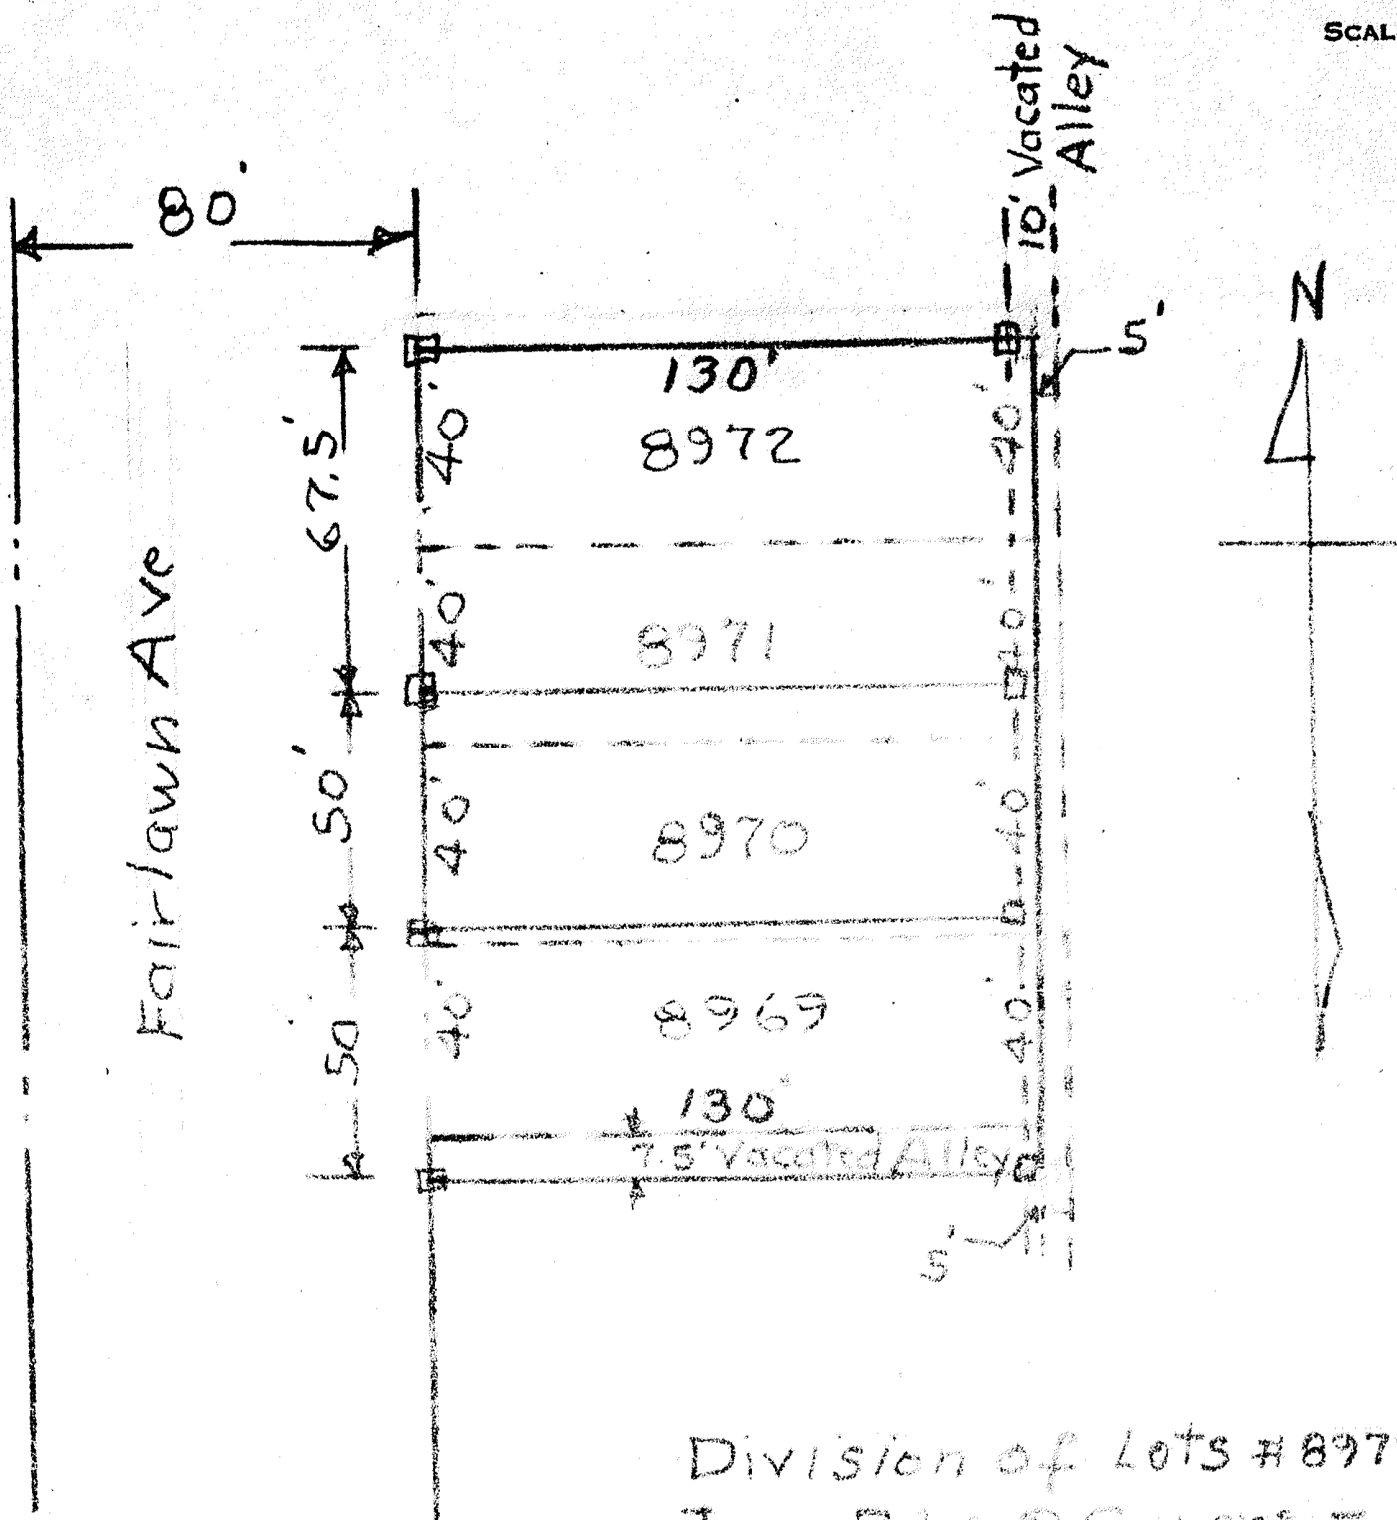

Division of Lots #8972, 8971, 8970, & 8969  
Iron Pipe @ Corners = □

DESCRIPTION OF BUILDINGS

No. 1 \_\_\_\_\_  
No. 2 \_\_\_\_\_  
No. 3 \_\_\_\_\_

I HEREBY CERTIFY THAT I HAVE MADE A SURVEY OF THESE PREMISES AND FIND THE LOT SIZE, BUILDINGS, EASEMENTS, SET-BACK LINES, ETC. TO BE SHOWN.

H.C. Sword ENGINEER AND SURVEYOR, MANSFIELD, OHIO  
Lic. Surveyor #933