

BEING A PART OF THE S.E. 1/4 SEC. 19
MADISON TWP, CITY OF MANSFIELD.
AUG. 1927. SCALE 1"=100 FT.

I hereby declare that this plat and notes are correct.

H. C. Lynch Civil Engr.

We The planning Commission of the City of Mansfield
hereby approve this plat. *9/15/27 F. B. Wolff*
Sec'y.

We the undersigned owners of land shown on
this plat and survey do hereby assent to and adopt
the same, the streets shown being dedicated to
public use.

Signed and acknowledged
in presence of

Francis W. Hess
Richard R. Riddle

F. S. Baughman
Owner.


State of Ohio Before me a Notary
Richland Co. SS. Public in and for said
County personally

appeared *F. S. Baughman*
who acknowledges he executed the
foregoing plat and signed same as his
free and voluntary act and deed

In testimony whereof I have hereunto
subscribed my name and fixed my
official seal at Mansfield, O. this
27th day of June - 1928

F. M. Hess
Notary Public.

9749

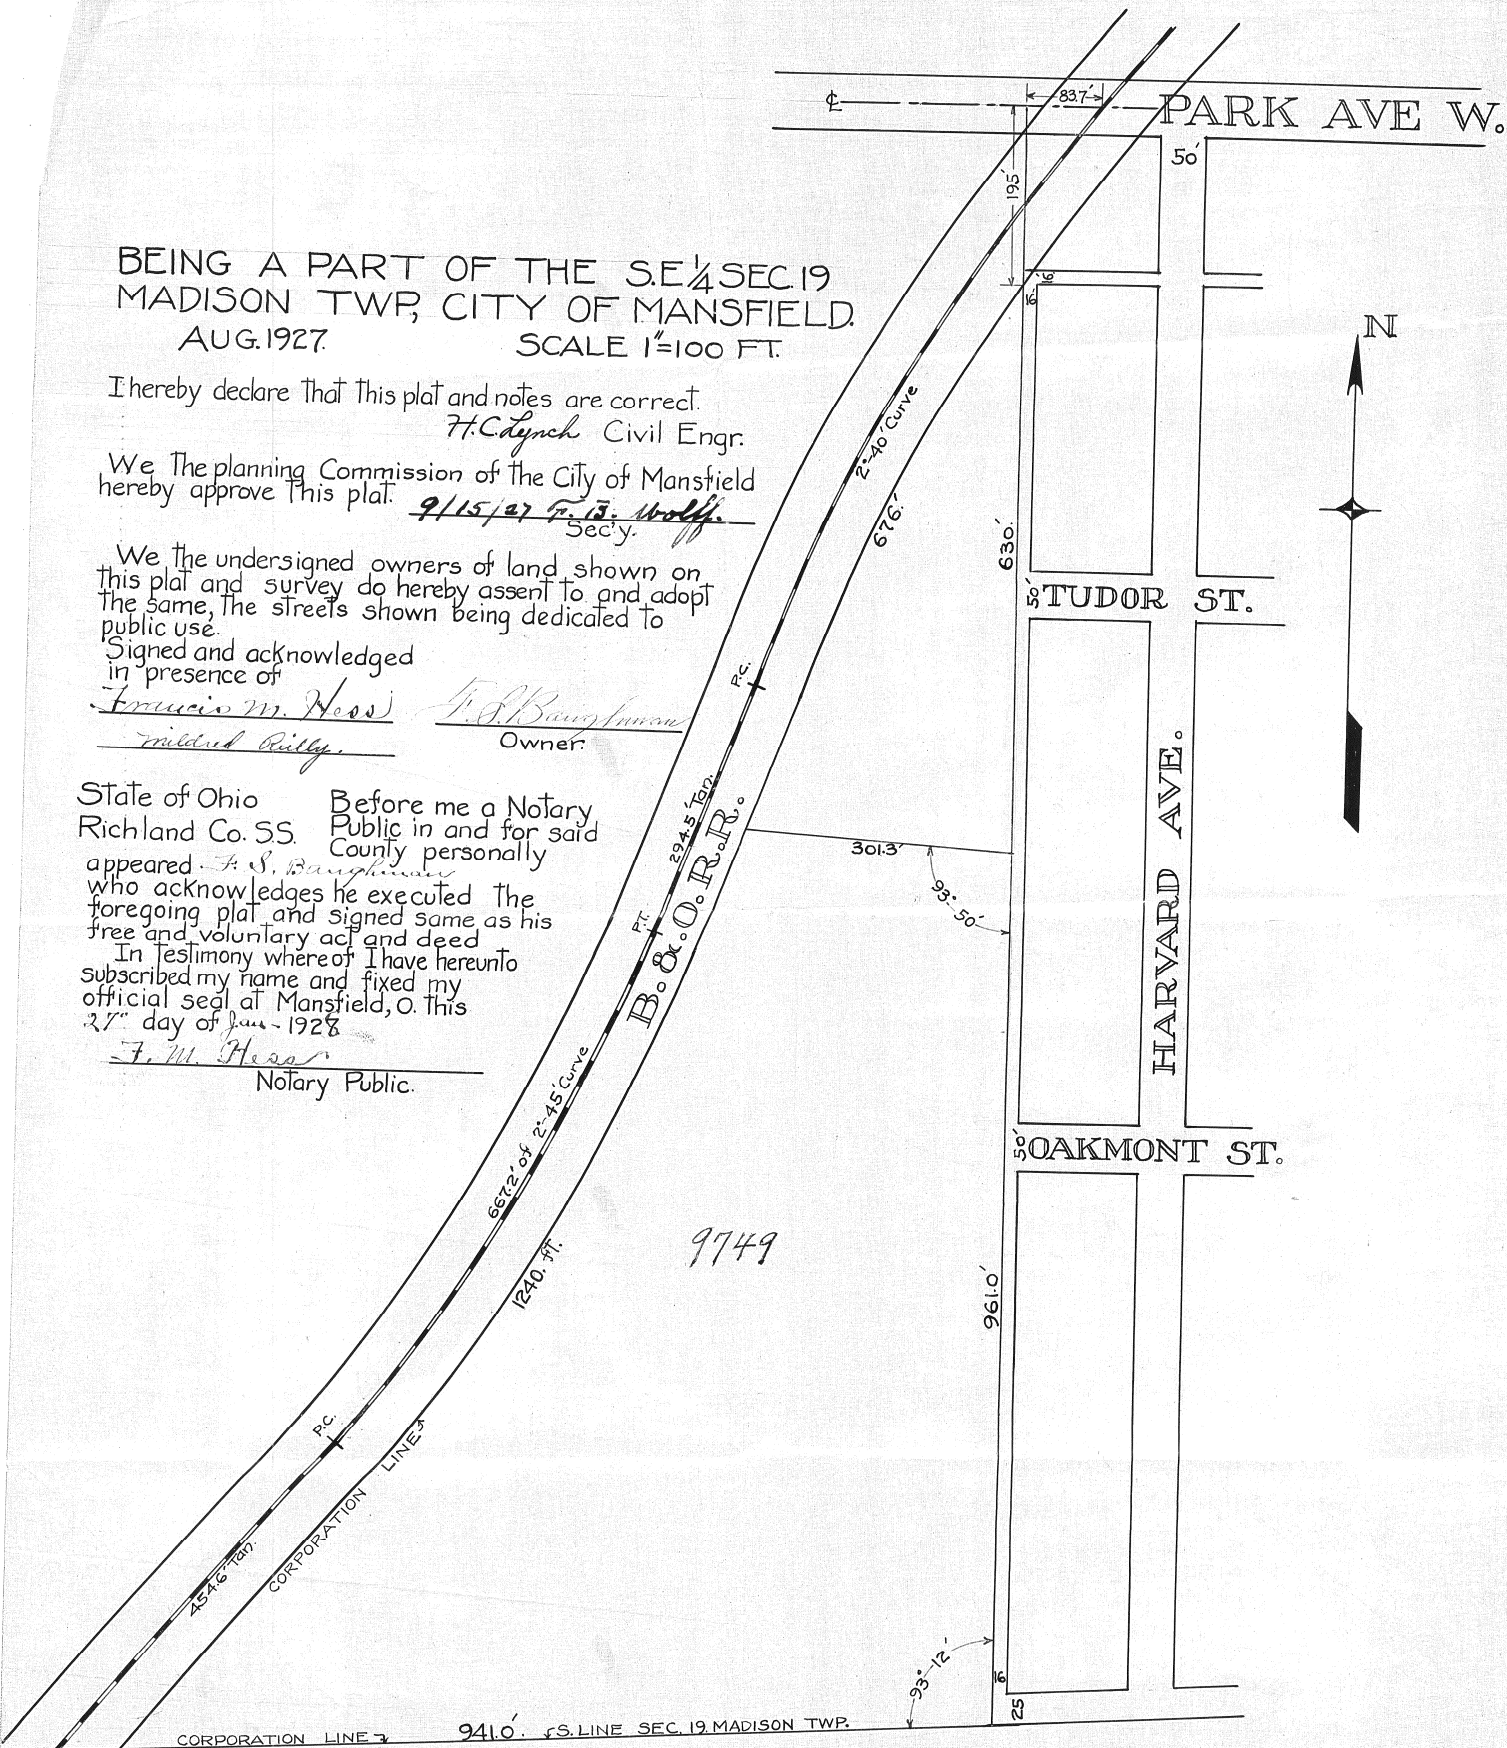

Approved _____ Co Surveyor.

Transferred *June 27, 1928* *Arthur S. Beck* Co Auditor

Recorded _____ Co Recorder.

January 17th 8
3rd Feb 17th 8

A.L. ALLEN R.H.A.

Harry A. Parker
2.20.04

Card 2