


PROPOSED ANNEXATION TO CITY OF MANSFIELD OHIO

BEING A PART OF THE S.W. 1/4 OF SECTION 32 MADISON TWP. & N.W. 1/4 OF SEC. 5 WASHINGTON TOWNSHIP.

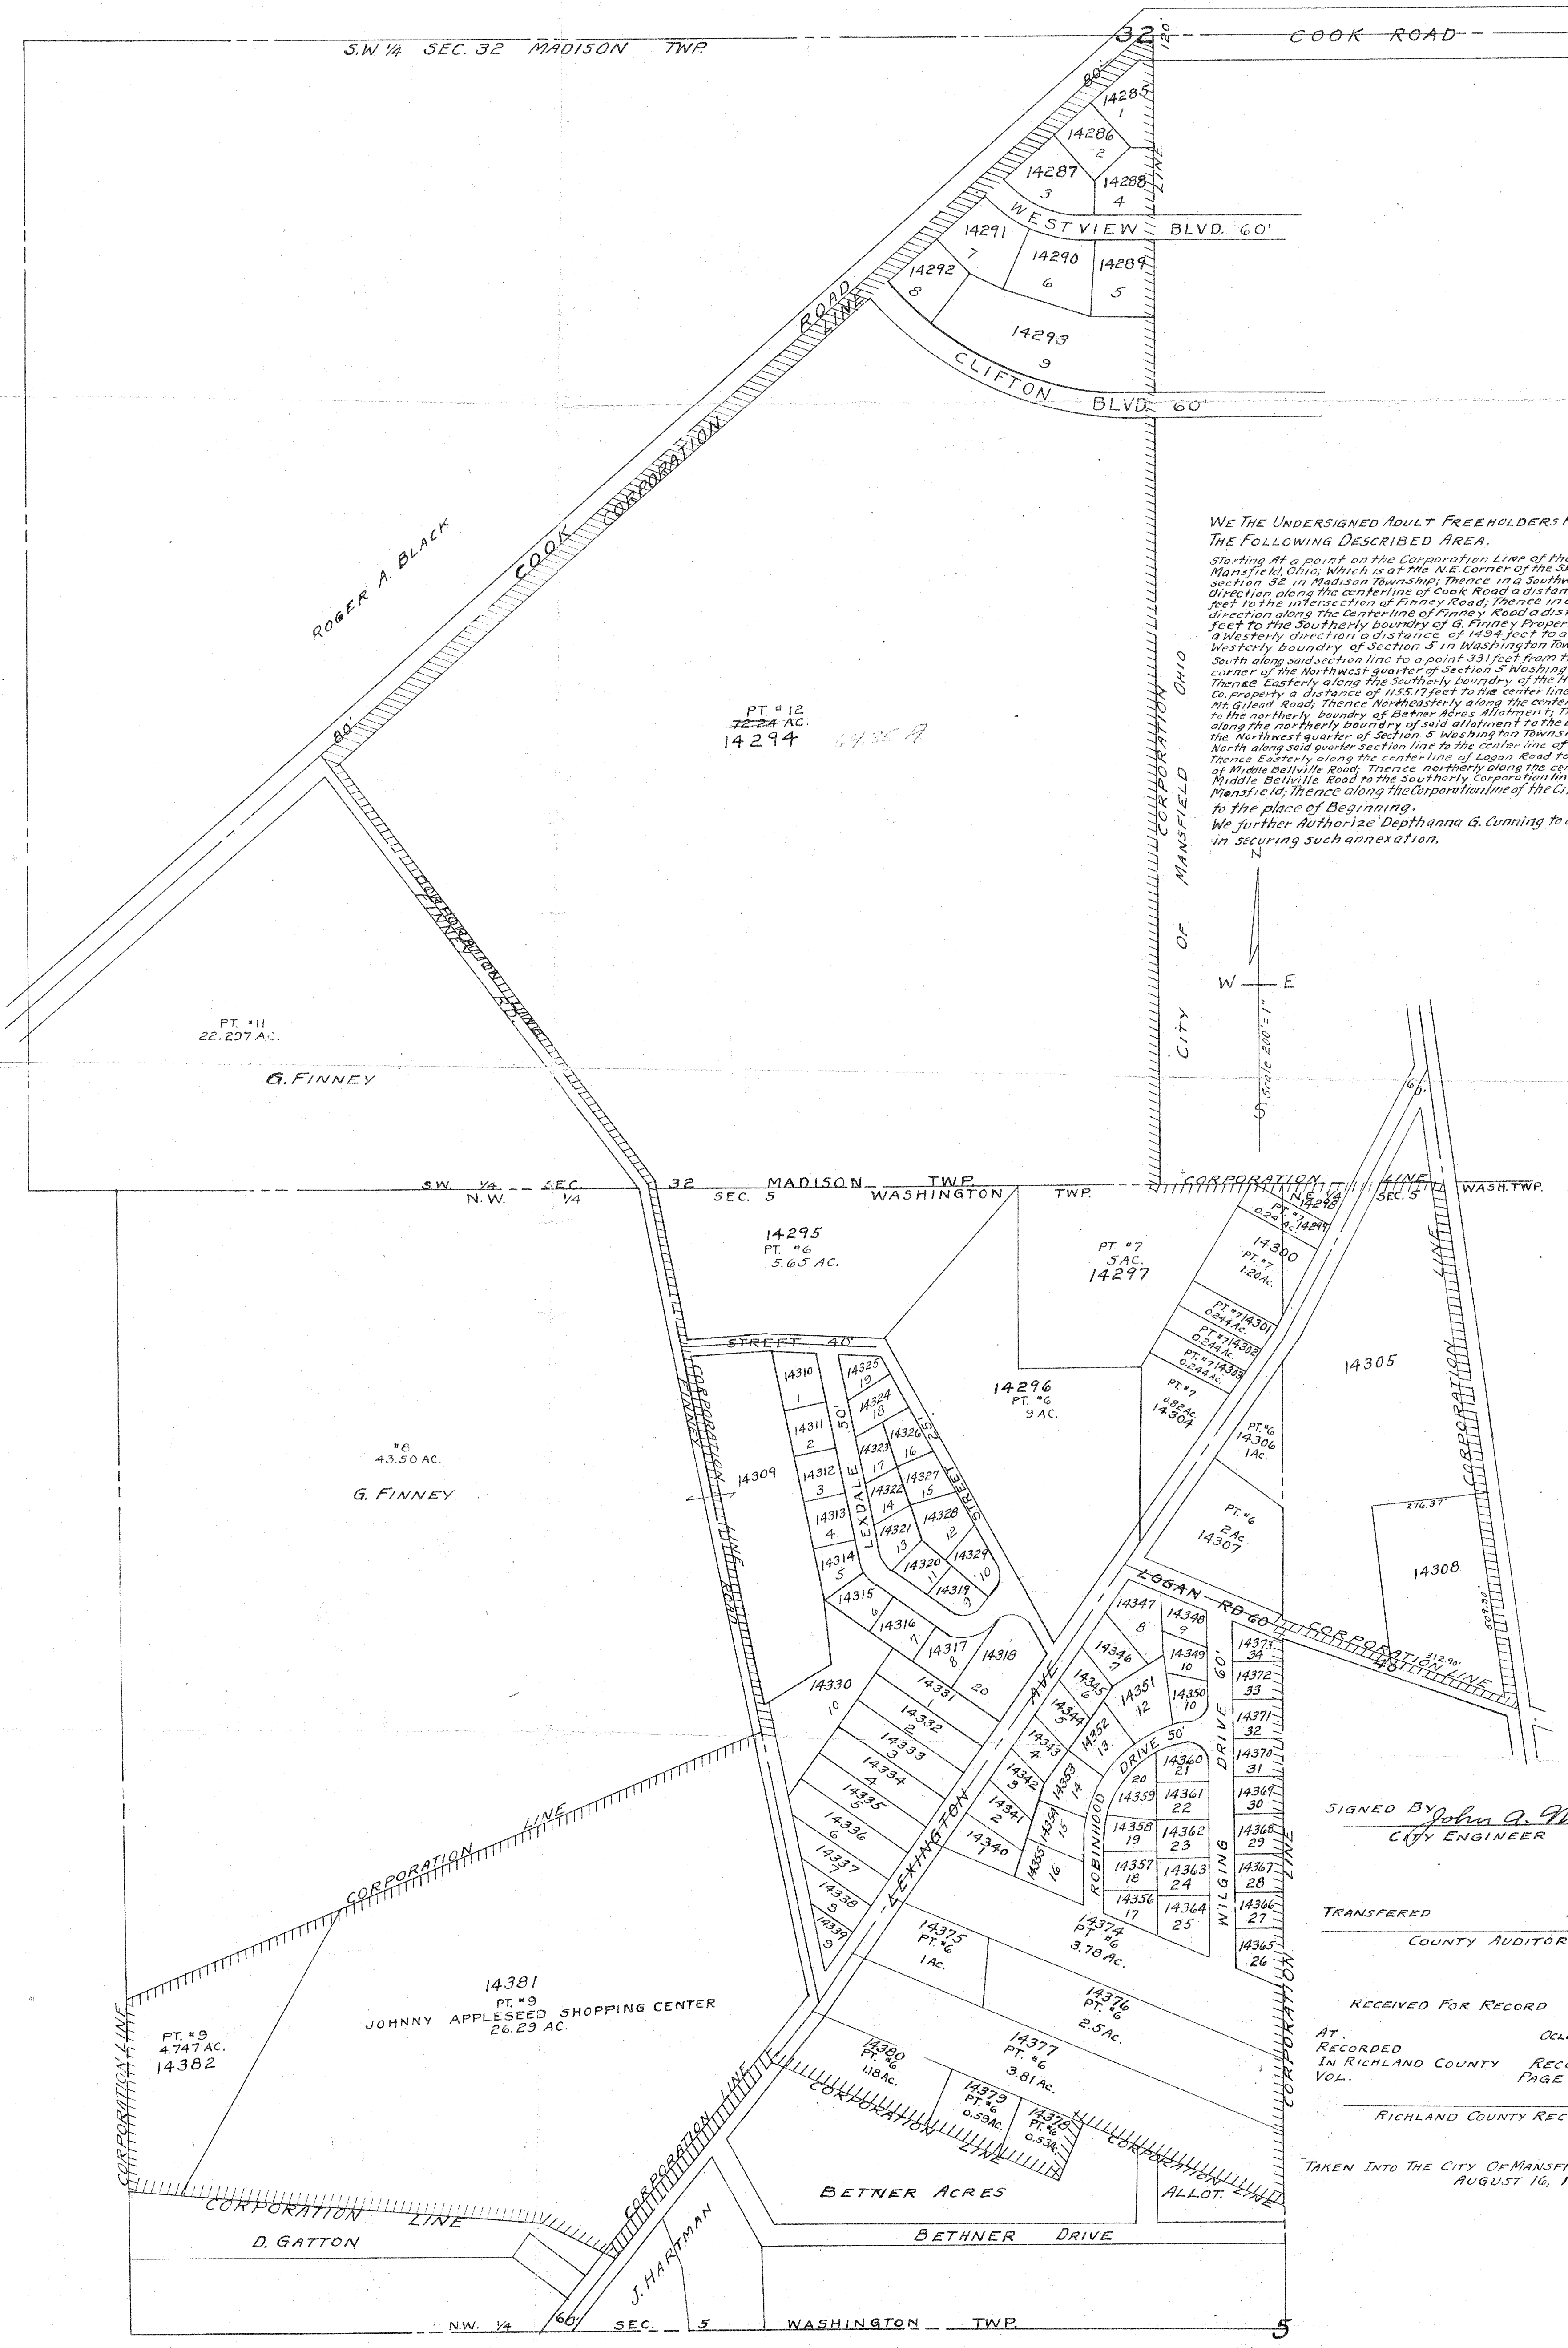

WE THE UNDERSIGNED ADULT FREEHOLDERS RESIDING IN THE FOLLOWING DESCRIBED AREA.

Starting At a point on the Corporation Line of the City of Mansfield, Ohio, Which is at the N.E. Corner of the S.W. quarter section 32 in Madison Township; Thence in a Southwesterly direction along the centerline of Cook Road a distance of 1428 feet to the intersection of Finney Road; Thence in a Southwesterly direction along the centerline of Finney Road a distance of 1429 feet to the southerly boundary of G. Finney Property; Thence in a Westerly direction a distance of 1429 feet to a point on the Westerly boundary of Section 5 in Washington Township; Thence South along said section line to a point 331 feet from the South corner of the Northwest quarter of Section 5 Washington Township; Thence Easterly along the southerly boundary of the Head of Mt. Gilead Road; Thence Northeasterly along the centerline of Mt. Gilead Road; Thence Northeasterly along the centerline of Middle Bellville Road to the centerline of Logan Road; Thence Easterly along the centerline of Logan Road to the centerline of Middle Bellville Road; Thence northerly along the centerline of Middle Bellville Road to the southerly Corporation line of the City of Mansfield; Thence along the Corporation line of the City of Mansfield to the place of Beginning.

We further Authorize Dephanna G. Cumming to act as in securing such annexation.

SIGNED BY *John A. Nick*
CITY ENGINEER

TRANSFERRED 1957
COUNTY AUDITOR

RECEIVED FOR RECORD 1957
AT 10 O'CLOCK
RECORDED 1957
IN RICHLAND COUNTY RECORDS
VOL. PAGE

RICHLAND COUNTY RECORDER

TAKEN INTO THE CITY OF MANSFIELD
AUGUST 16, 1957