

HEARTLAND Surveying


Jim Shamp
 5210 Twp. Rd. 257 Millersburg, OH 44654
 Phone: 216-674-4698

SURVEY		ELMER HALL		DATE		APRIL 2, 1992	
STATE	OHIO	COUNTY	RICHLAND	TOWNSHIP	SHARON	RANGE	
TOWNSHIP	CITY OF SHELBY						

I CERTIFY THIS TO BE A TRUE PLAT OF A FIELD SURVEY COMPLETED ON APRIL 2, 1992:





JIM SHAMP, REG. SUR. NO. 9-6088

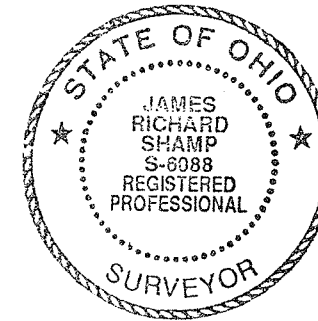

NOTE: THIS SURVEY IS A RETRACEMENT AND THIS PLAT IS FOR INFORMATION ONLY.

ANGLES: (A) = 90° 37' 35"
 (B) = 90° 37' 35"
 (C) = 90° 30' 45"

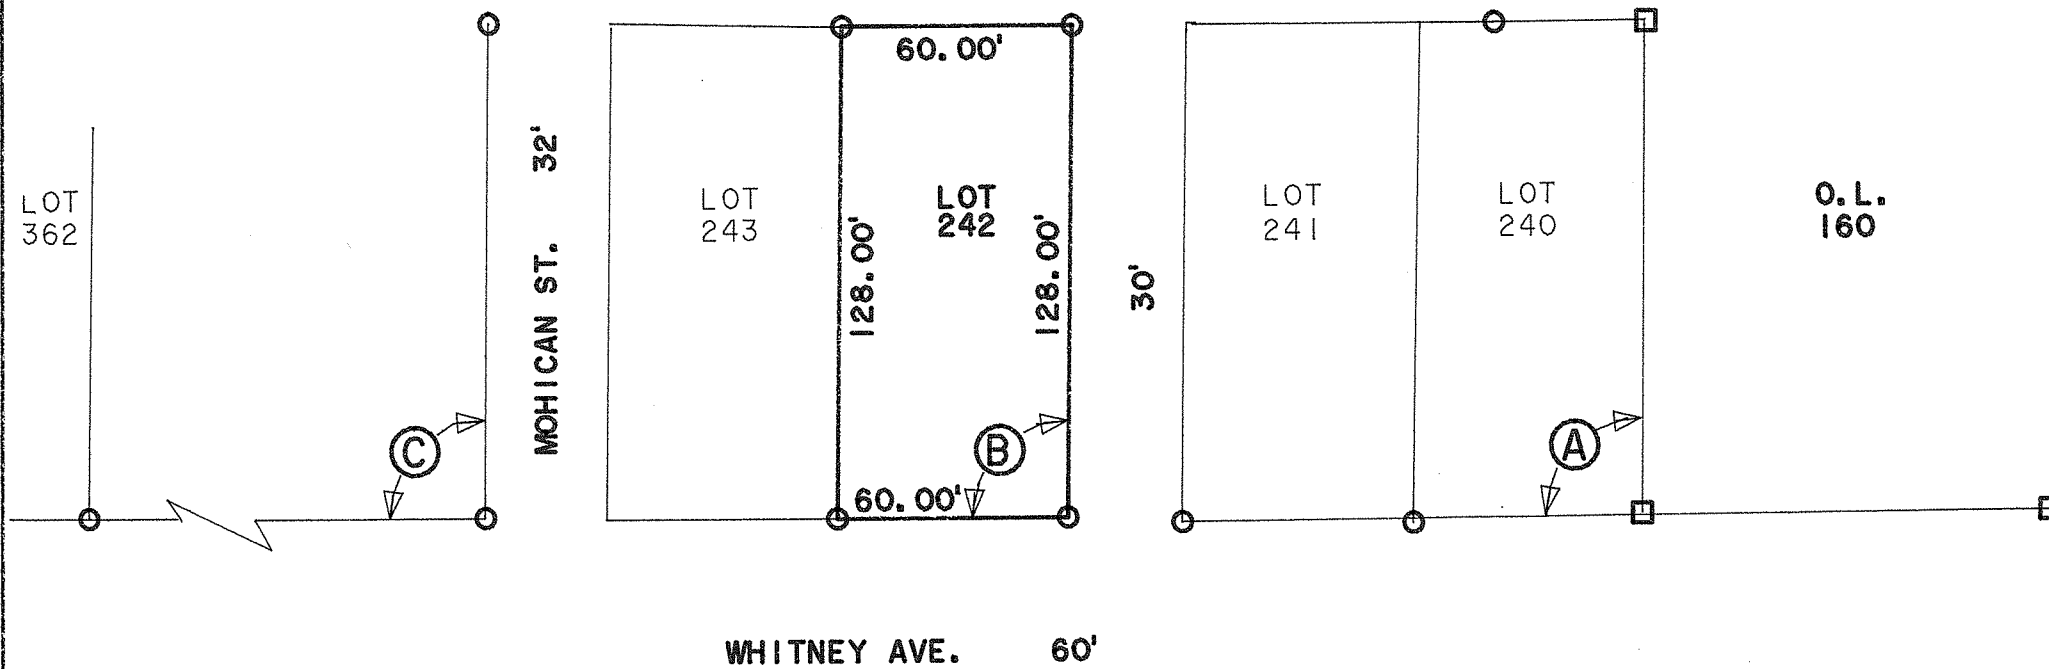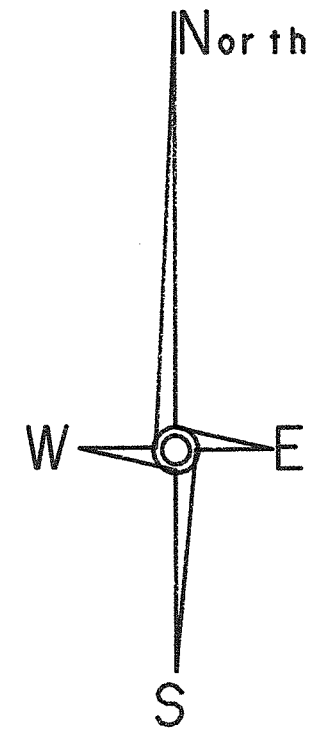

LEGEND:

- = I.P. FOUND
- = I.P. SET
 (5/8" X 30" RE-BAR
 W/PLASTIC CAPS STAMPED
 "JIM SHAMP - 6088")
- = BRASS MARKER FOUND
 ("CHARLES R. BLOSSER
 SURVEYOR
 MANSFIELD, OH")

