


PLAT OF PROPERTY SURVEY

DAN ALBERT

HAROLD AND JEAN SHASKY
PART OF OUTLOT 71
CITY OF SHELBY, RICHLAND COUNTY, OHIO

NORTH BROADWAY - 80'

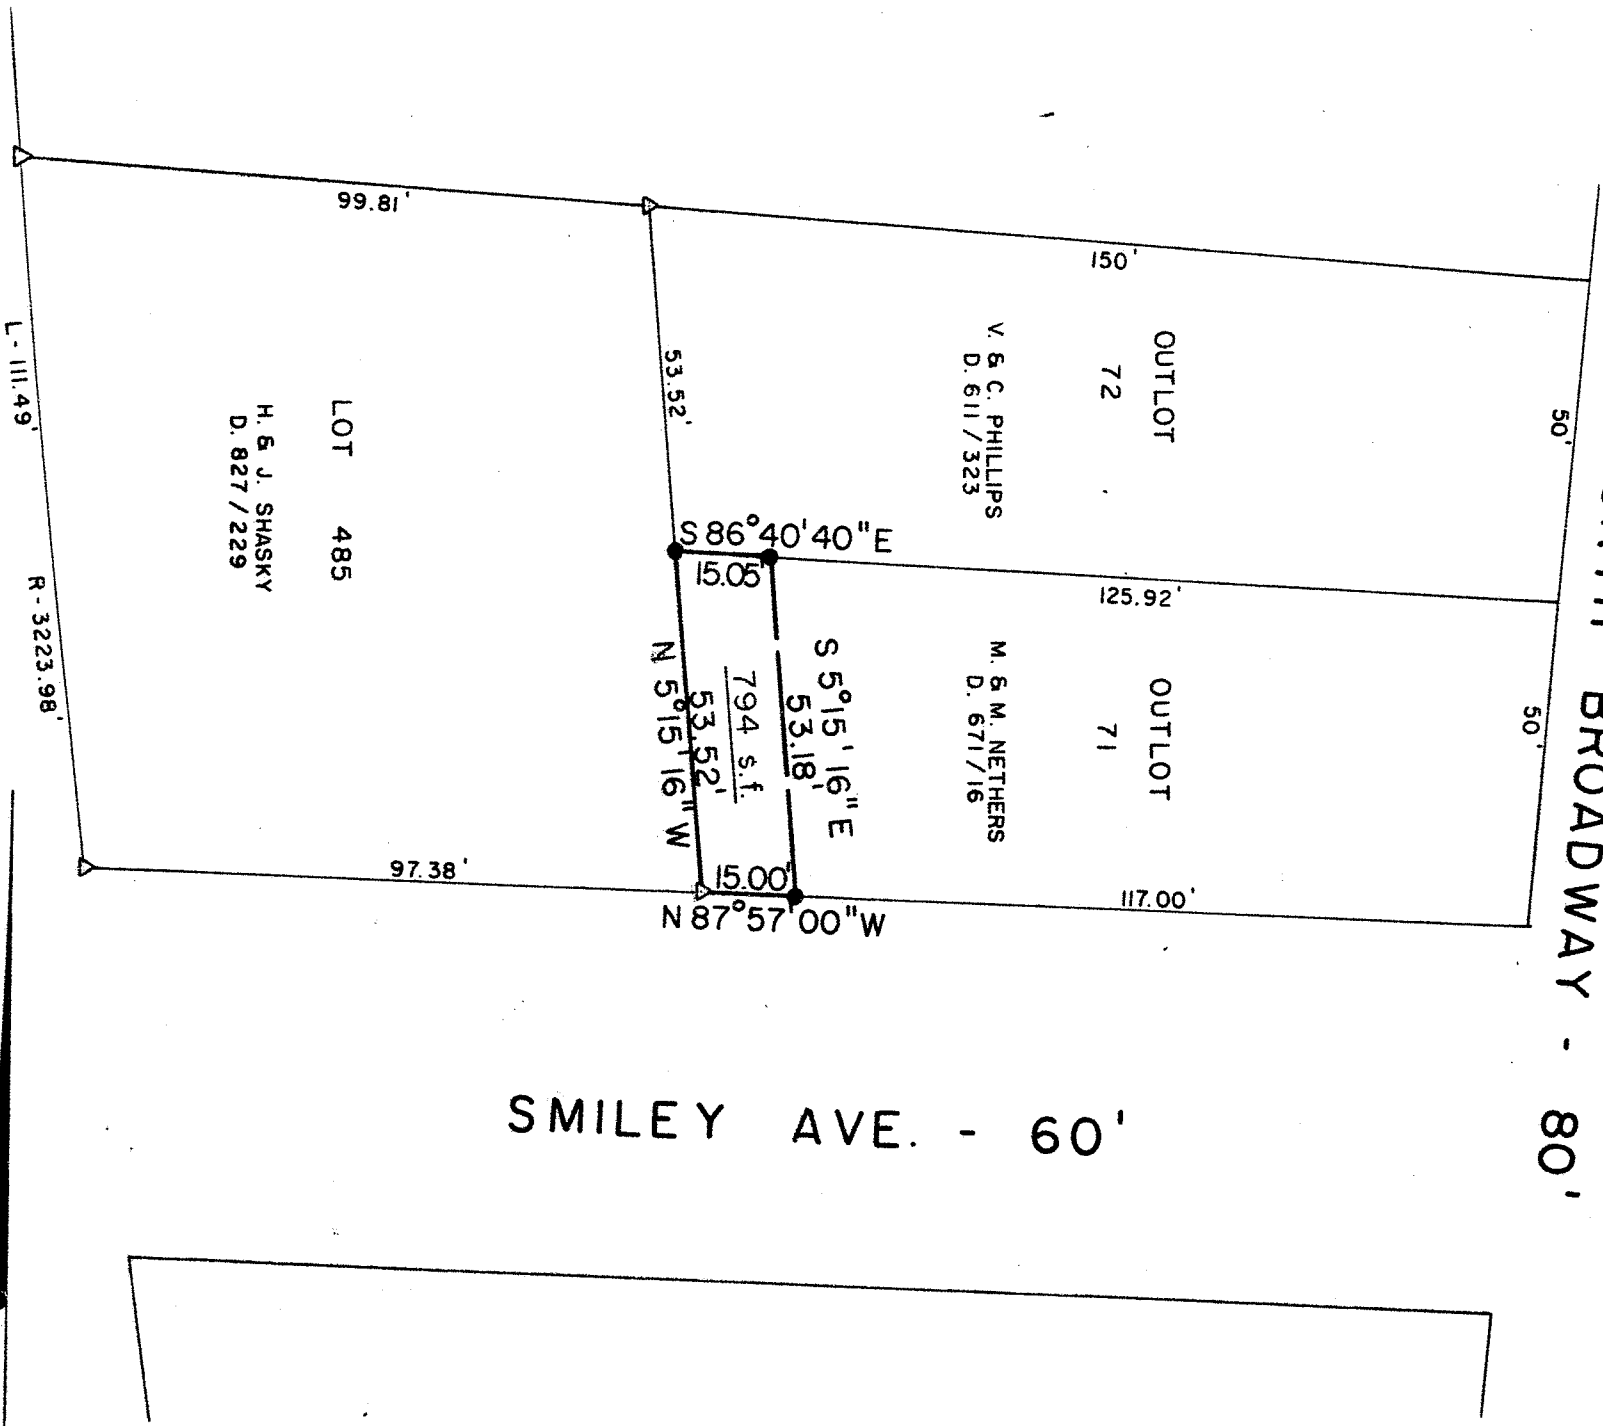

BALTIMORE & OHIO R/R




LEGEND

- Δ - IRON PIN FOUND " F.E.K. & A. 3702"
- - 5/8" IRON PIN SET WITH
- CAP STAMPED " 6687, 6991"

SMILEY AVE. - 60'

BEARINGS ARE BASED ON
SURVEY BY F. E. KROCKA & ASSOCIATES, DATED MAY 18, 1983

PREPARED BY
F. E. KROCKA & ASSOCIATES

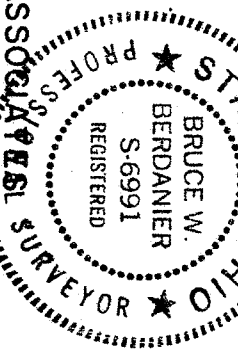

Bruce W. Berdaniel

BRUCE W. BERDANIER
REGISTERED OHIO SURVEYOR NO. 6991
DATE: AUGUST 26, 1986