



PLAT OF PROPERTY SURVEY

*Steve A. Wentz*

# ROBERT SHEDENHELM

-LOT 1134, WENTZ, BRUCKER & LEIGHTY'S ADD., PLAT VOL. 7, PG. 1  
CITY OF SHELBY, RICHLAND COUNTY, OHIO


## GRAND BLVD. - 150'

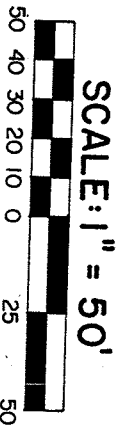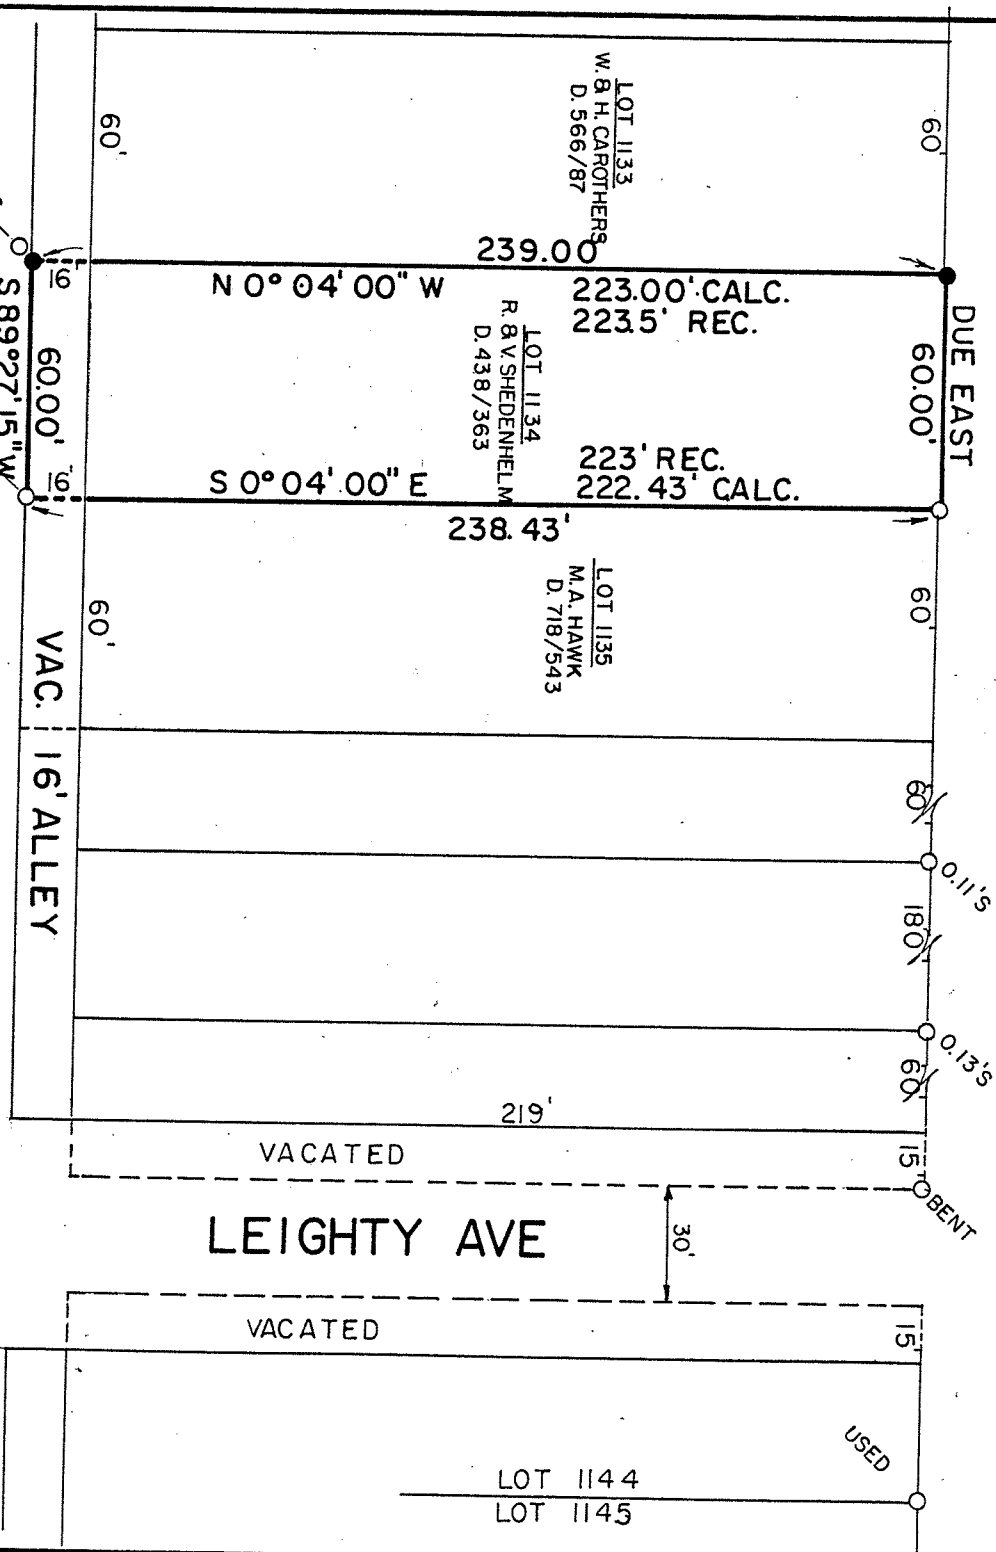

BEARINGS ARE ASSUMED

### LEGEND

- IRON PIPE FOUND
- 5/8" IRON PIN SET WITH CAP STAMPED "6687, 6991"

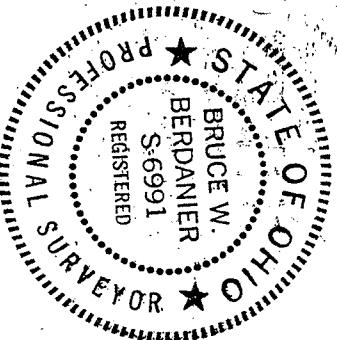

PREPARED BY

F. E. KROCKA & ASSOCIATES

BRUCE W. BERDANIER

*Bruce W. Berdanier*

REGISTERED OHIO SURVEYOR NO. 6991

DATE: AUGUST 21, 1987