

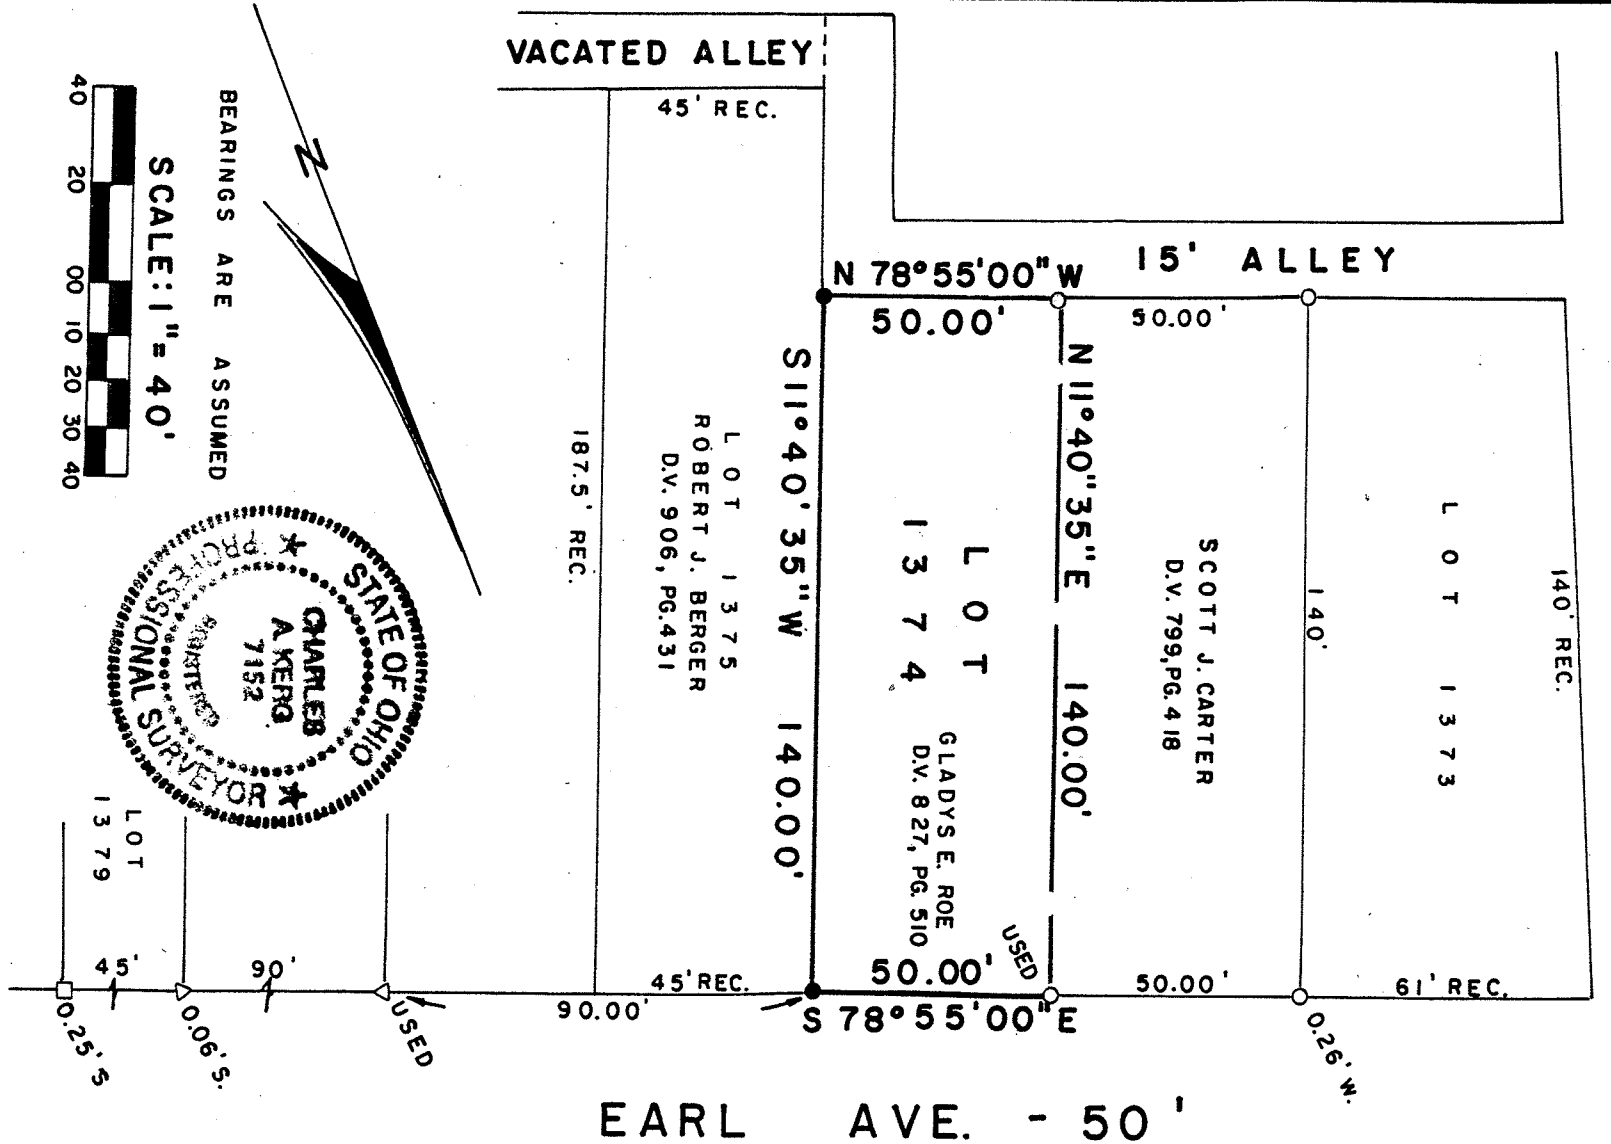
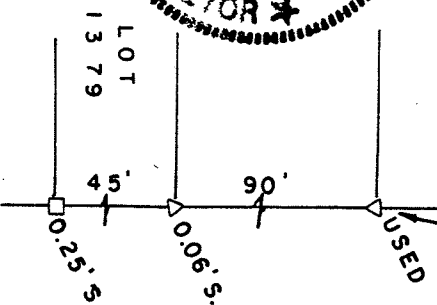


PLAT OF PROPERTY SURVEY
MICHAEL KNIGHT
 PART OF LOT 1374
 CITY OF SHELBY, RICHLAND COUNTY, OHIO

WALNUT ST. - 50'

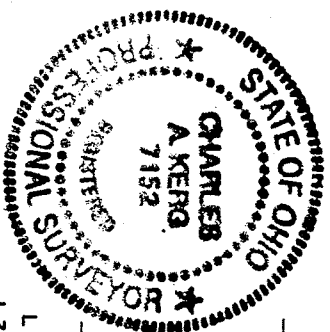

NOTE:
 D. 799/418 MAKES
 REFERENCE TO JOINT
 DRIVES BETWEEN LOTS

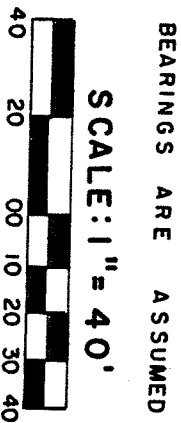

- LEGEND**
- △ IRON PIN FOUND
 - IRON BAR FOUND
 - IRON PIPE FOUND
 - 5/8" IRON PIN SET WITH CAP
 STAMPED "C. KERG, RLS 7152"

PREPARED BY
 KERG SURVEYING
Charles A. Kerg
 CHARLES A. KERG
 REGISTERED OHIO SURVEYOR NO. 7152
 DATE: FEBRUARY 28, 1989