


PLAT OF PROPERTY SURVEY

FREDRICK SHAW

LOT 1788, JACOB & W. N. FLASHERS RE-PLAT, VOL. 9, PG. 18
CITY OF SHELBY, RICHLAND COUNTY, OHIO

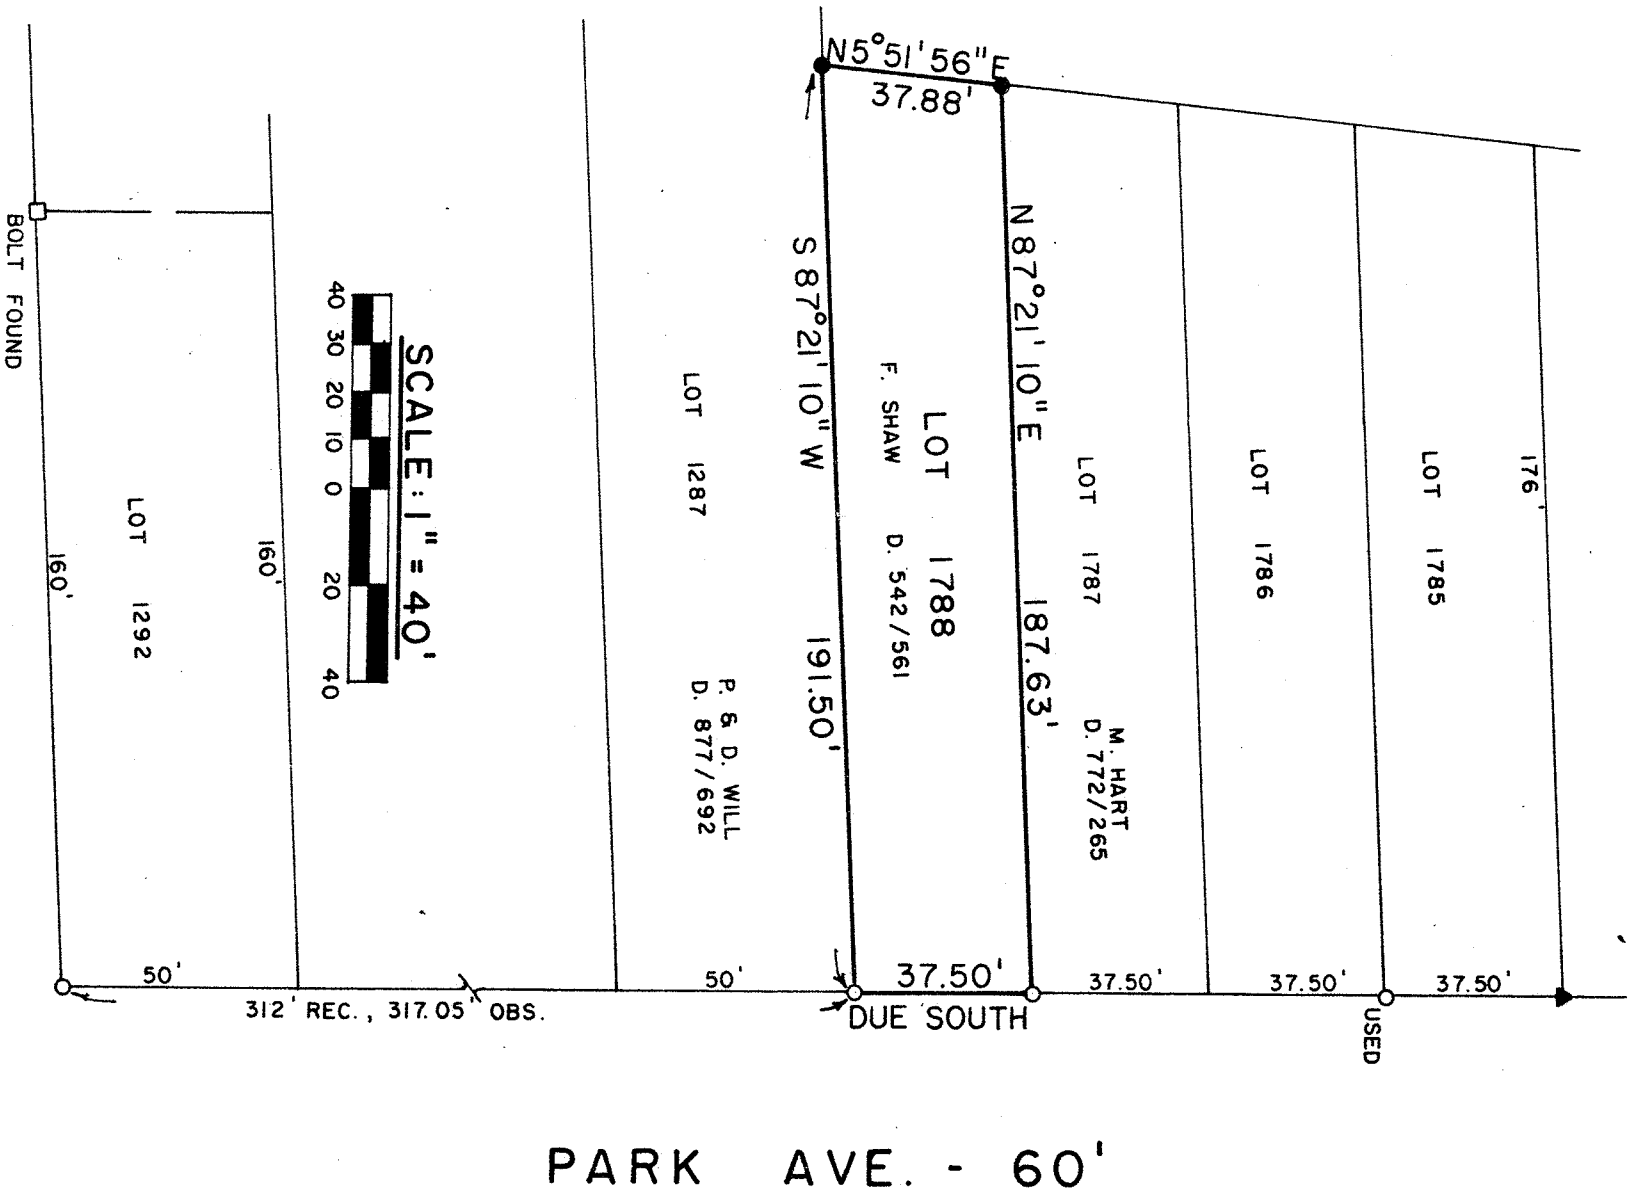

BEARINGS ARE ASSUMED




TUCKER AVE. - 50'

PARK AVE. - 60'

LEGEND

- ▲ - IRON PIN FOUND
- - IRON PIPE FOUND
- - 5/8" IRON PIN SET WITH CAP STAMPED " 6887, 6991 "

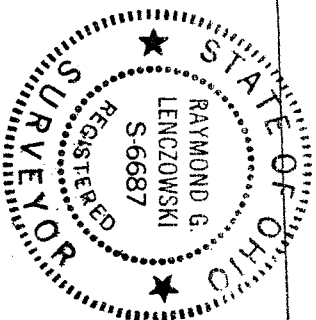

PREPARED BY
F. E. KROCKA & ASSOCIATES

RAYMOND G. LENCZOWSKI

Raymond G. Lenczowski

REGISTERED OHIO SURVEYOR NO. 6687

DATE: MAY 23, 1986