

SURVEY FOR

LEROY CRALL


LOT # 2081

SHELBY

OHIO

— MANSFIELD AVE — 60' —

IRON PIPE MARK ALL "o"
CORNERS INDICATED BY "o"

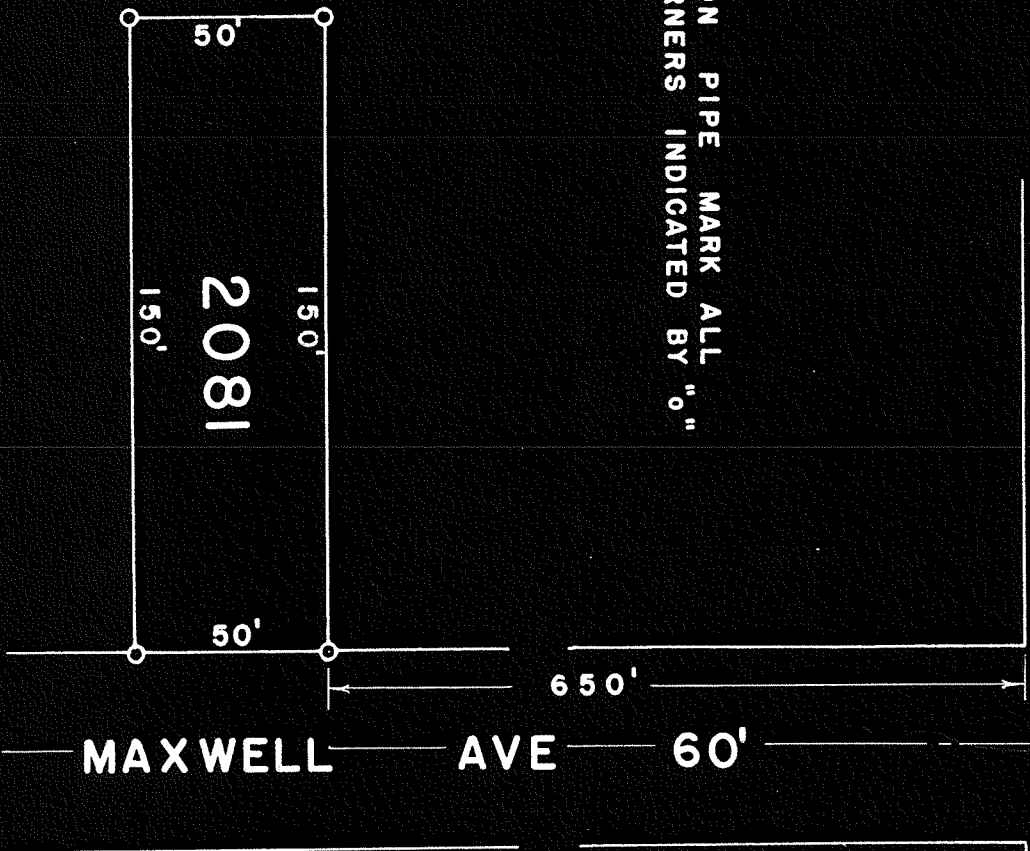


Charles R. Brown
REG. SURVEYOR # 3485

DATE

April 19, 1948

SURVEY FOR
EUGENE PATTON
LOTS # 2185, 2184, 2183
SHELBY
OHIO

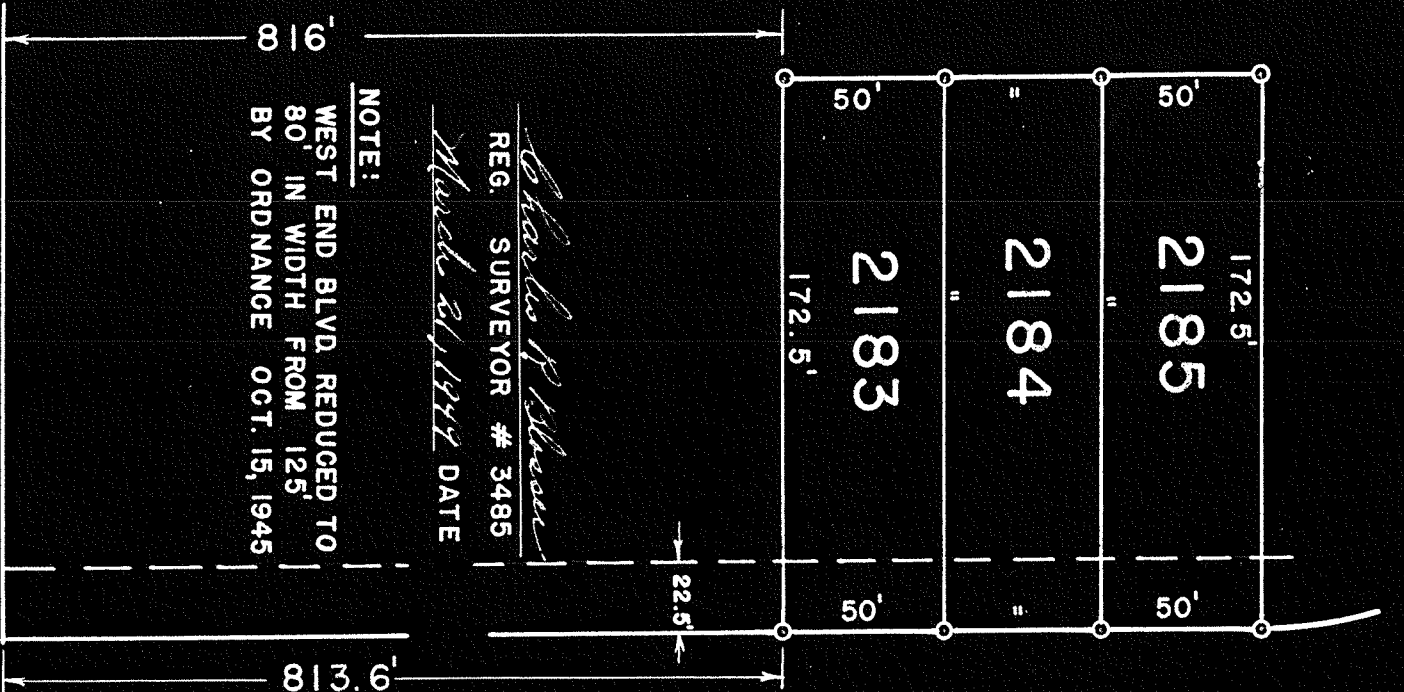

Charles H. Moore
REG. SURVEYOR # 3485
March 26, 1949 DATE

NOTE:
WEST END BLVD. REDUCED TO
80' IN WIDTH FROM 125'
BY ORDINANCE OCT. 15, 1945

WEST END BLVD. 80'

VERNON RD. 40'

22.5'
IRON PIPE MARK ALL
CORNERS INDICATED
BY "0"

FIELD BOOK # 5
PAGE 8