


PLAT OF PROPERTY SURVEY  
**ZELMA LANDIS**

OUTLOT NO. 173, PART OF LOTS NO. 2929 & 2350, &  
 PART OF THE SOUTHWEST QUARTER OF SECTION NINE (9)  
 TOWNSHIP TWENTY-TWO (22), RANGE NINETEEN (19)  
 CITY OF SHELBY, JACKSON TOWNSHIP, RICHLAND COUNTY, OHIO

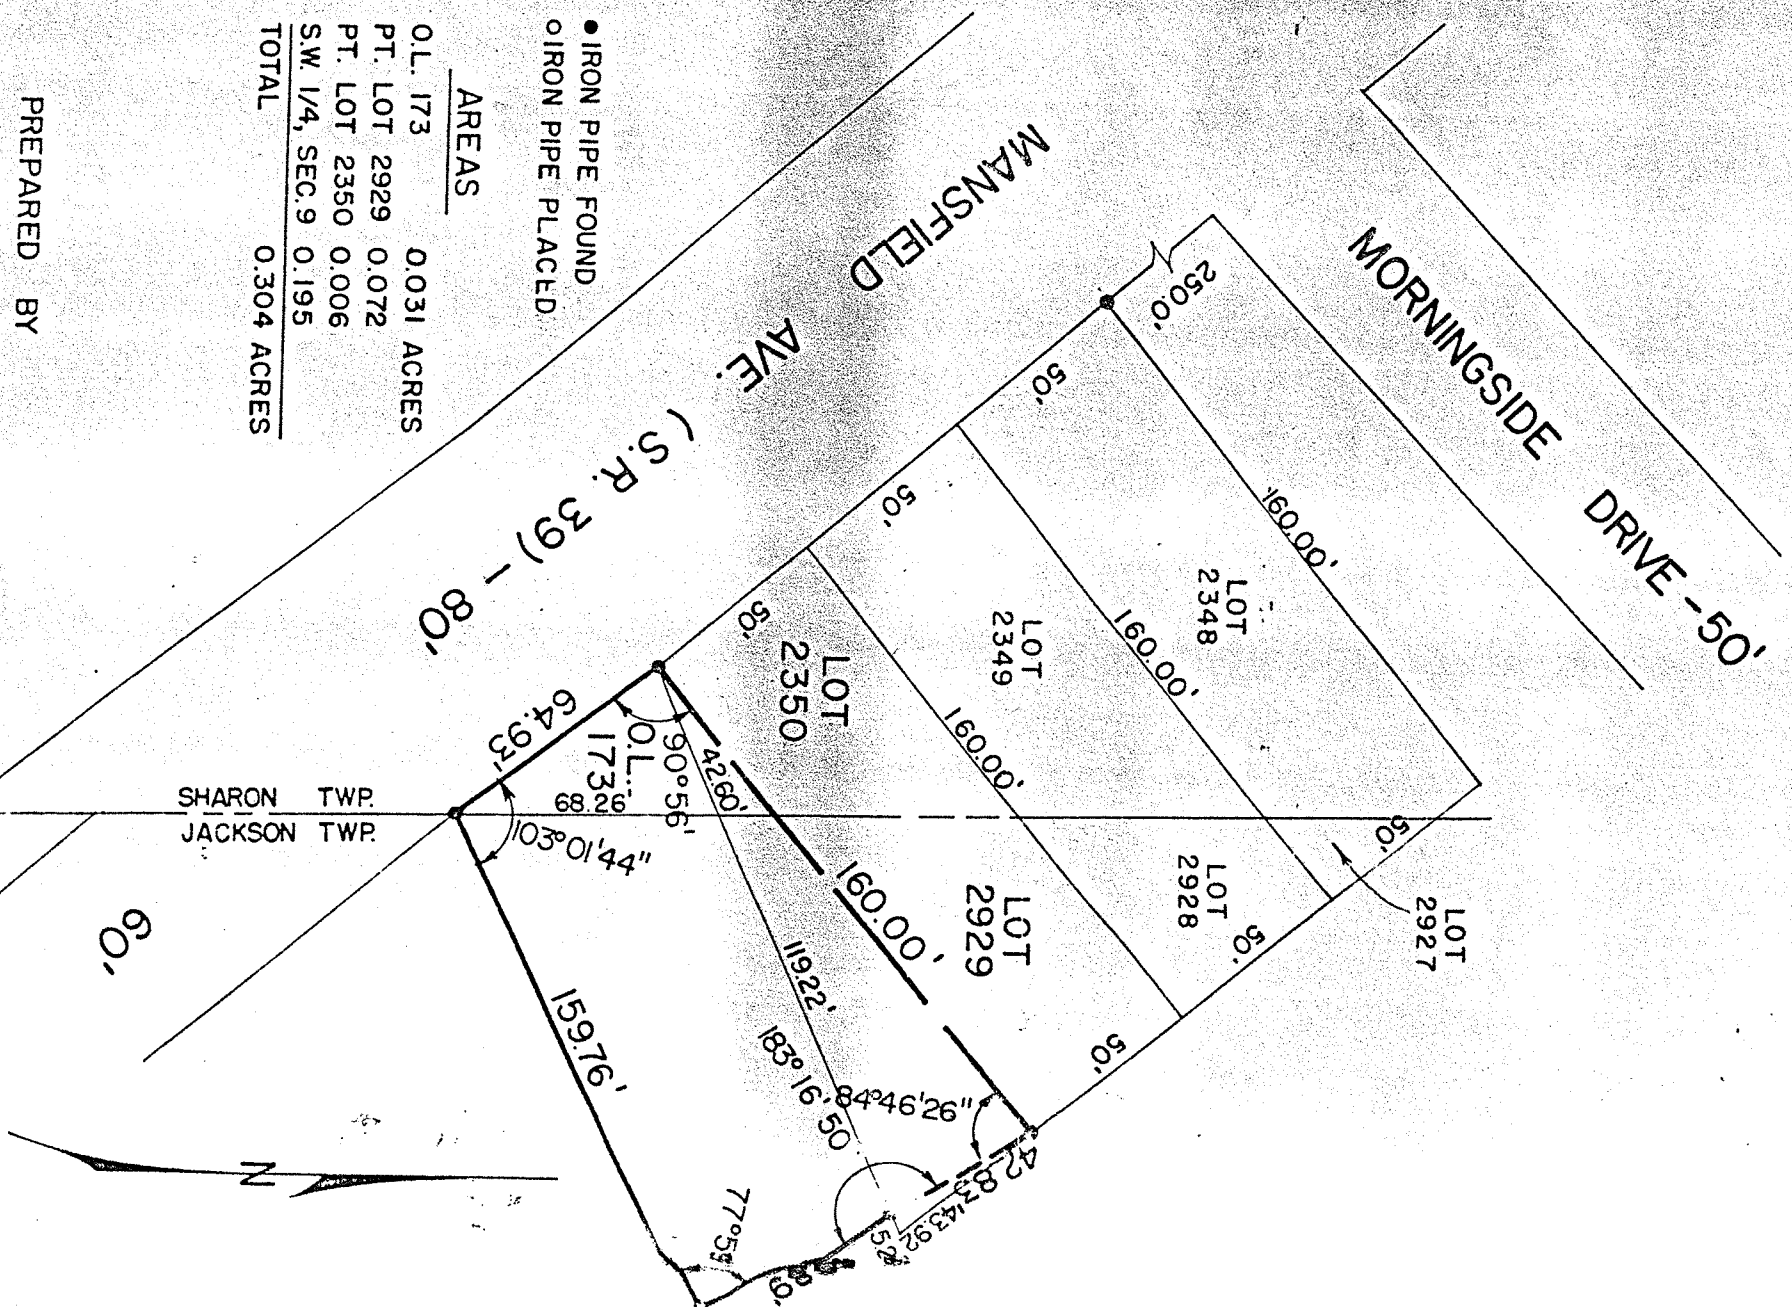

● IRON PIPE FOUND  
 ○ IRON PIPE PLACED

AREAS	
O.L. 173	0.031 ACRES
PT. LOT 2929	0.072
PT. LOT 2350	0.006
S.W. 1/4, SEC. 9	0.195
<b>TOTAL</b>	<b>0.304 ACRES</b>

PREPARED BY

F. E. KROCKA & ASSOCIATES

FRED E. KROCKA  
 OHIO REGISTERED SURVEYOR NO. 3702  
 DATE: AUG. 19, 1975

SCALE: 1" = 60'