


PLAT OF PROPERTY SURVEY


HOWARD LOGAN

LOT 3371, TOWN AND COUNTRY ALLOT, PLAT VOL.17, PG. 94
CITY OF SHELBY, RICHLAND COUNTY, OHIO

BEARINGS ARE BASED ON
PLAT VOL.17, PG.94

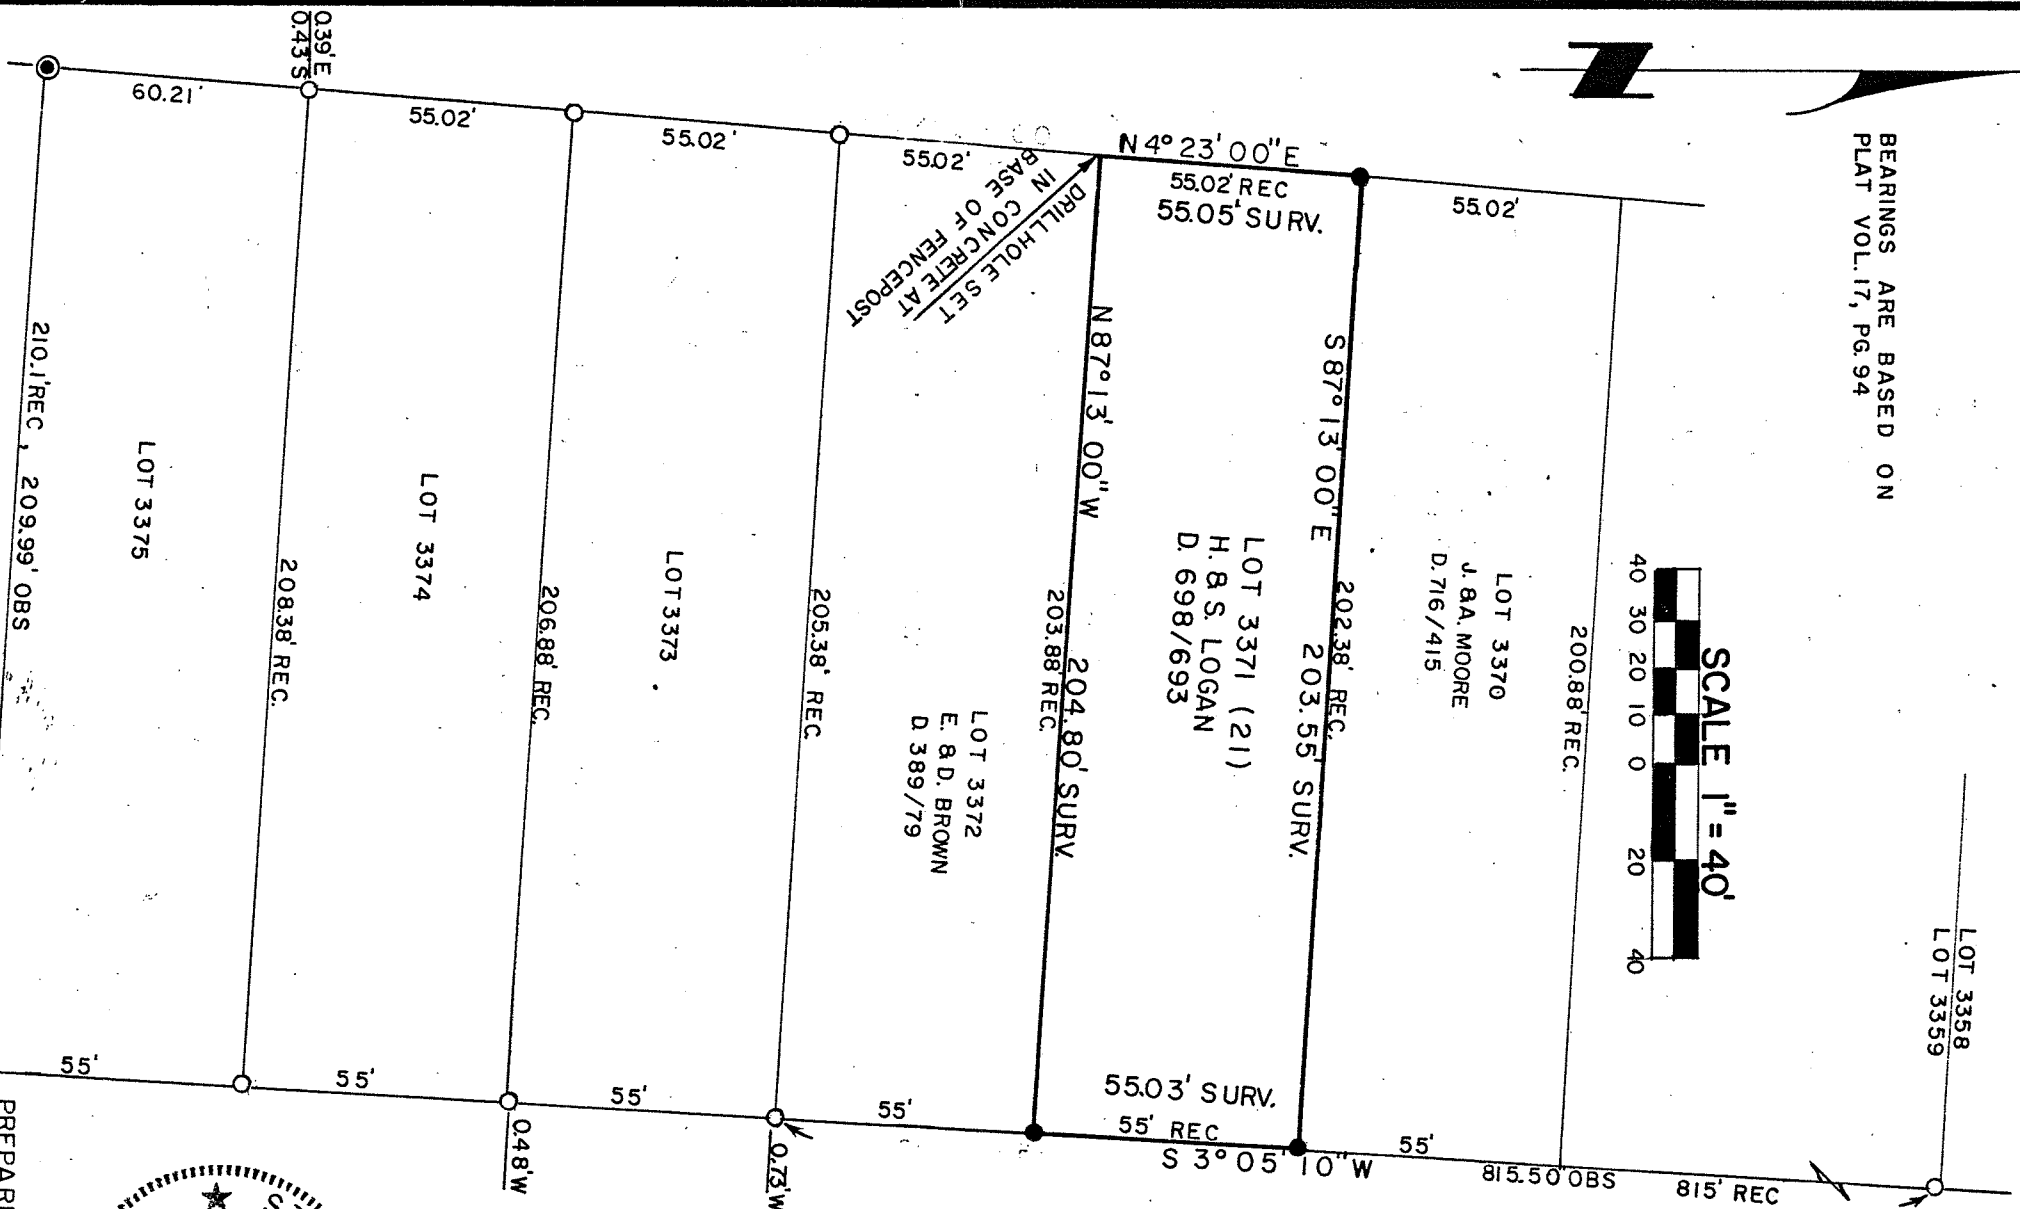

SHELBY AVE - 50'

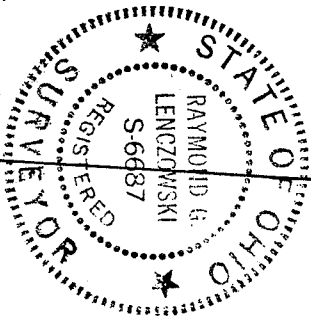

LEGEND

- CONCRETE MONUMENT FOUND "BLOSSER"
- IRON PIPE FOUND
- -5/8" IRON PIN SET WITH CAP STAMPED "6687,6991"

FE. KROCKA BASS ASSOCIATES

Raymond G. Lenczowski

RAYMOND G. LENCZOWSKI
REGISTERED OHIO SURVEYOR NO. 6687
DATE: JUNE, 10, 1987

PREPARED BY

1807