



PLAT OF PROPERTY SURVEY  
**PIONEER JOINT VOCATIONAL SCHOOL**  
 PARCEL 1  
 PART OF LOT 3694 AND PART OF LOT 3695  
 PARCEL 2  
 PART OF LOT 3694, PART OF LOT 3695, AND PART OF LOT 3696  
 PARCEL 3  
 PART OF LOT 3696  
 CITY OF SHELBY, RICHLAND COUNTY, OHIO

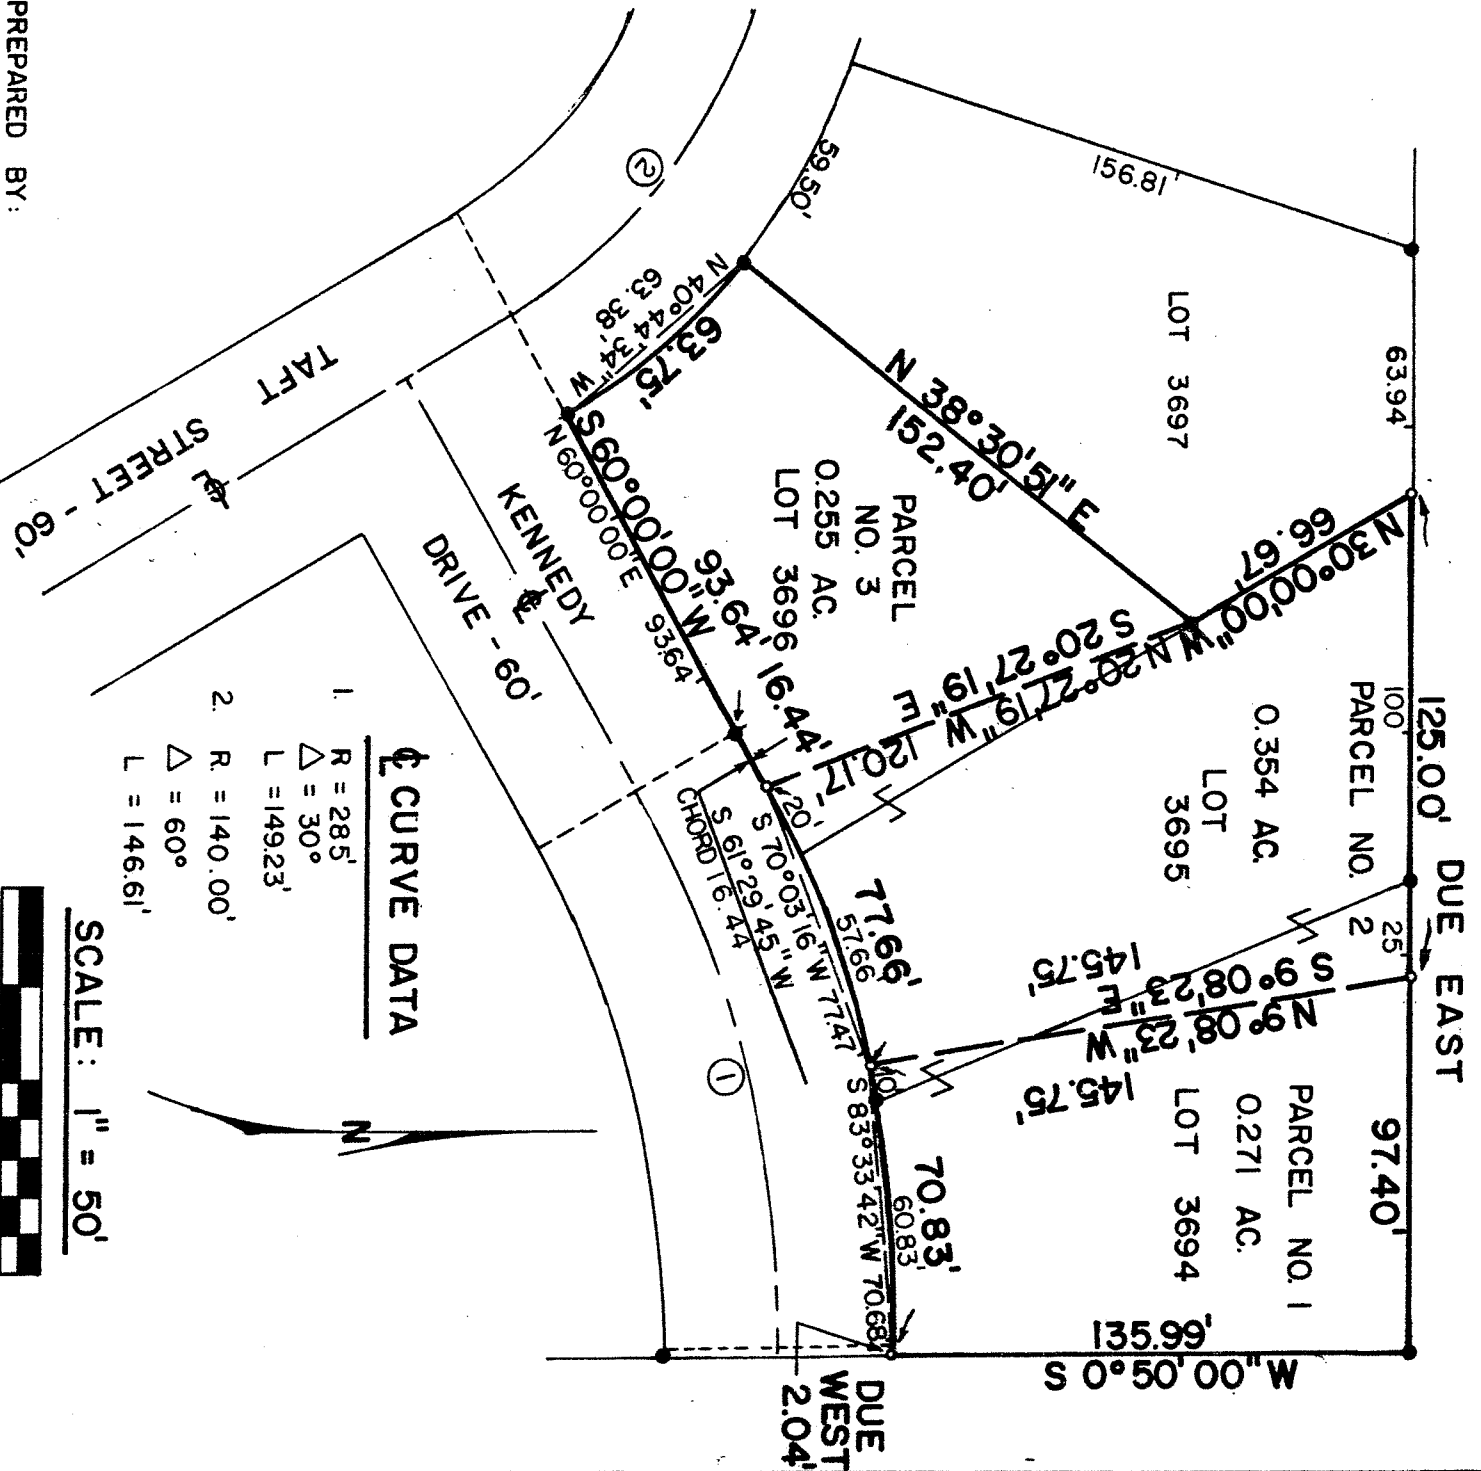

**☞ CURVE DATA**

1	R = 285'
	Δ = 30°
	L = 149.23'
2	R = 140.00'
	Δ = 60°
	L = 146.61'

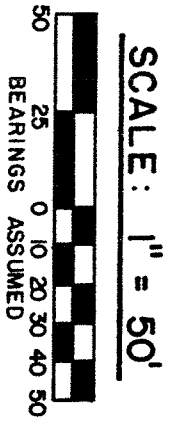

- IRON PIPE PLACED
- IRON PIPE FOUND

PREPARED BY:  
**F. E. KROCKA & ASSOCIATES, INC.**  
*Raymond G. Lenczowski*  
 RAYMOND G. LENCZOWSKI  
 OHIO REGISTERED SURVEYOR NO. 6687  
 DATE: *May 14, 1982*