


PLAT OF PROPERTY SURVEY

A. M. BOURGEOIS

PART OF LOT 14, PART OF LOT 23,
PART OF LOT 552, AND PART OF OUTLOT 128
CITY OF SHELBY, RICHLAND CO., OHIO

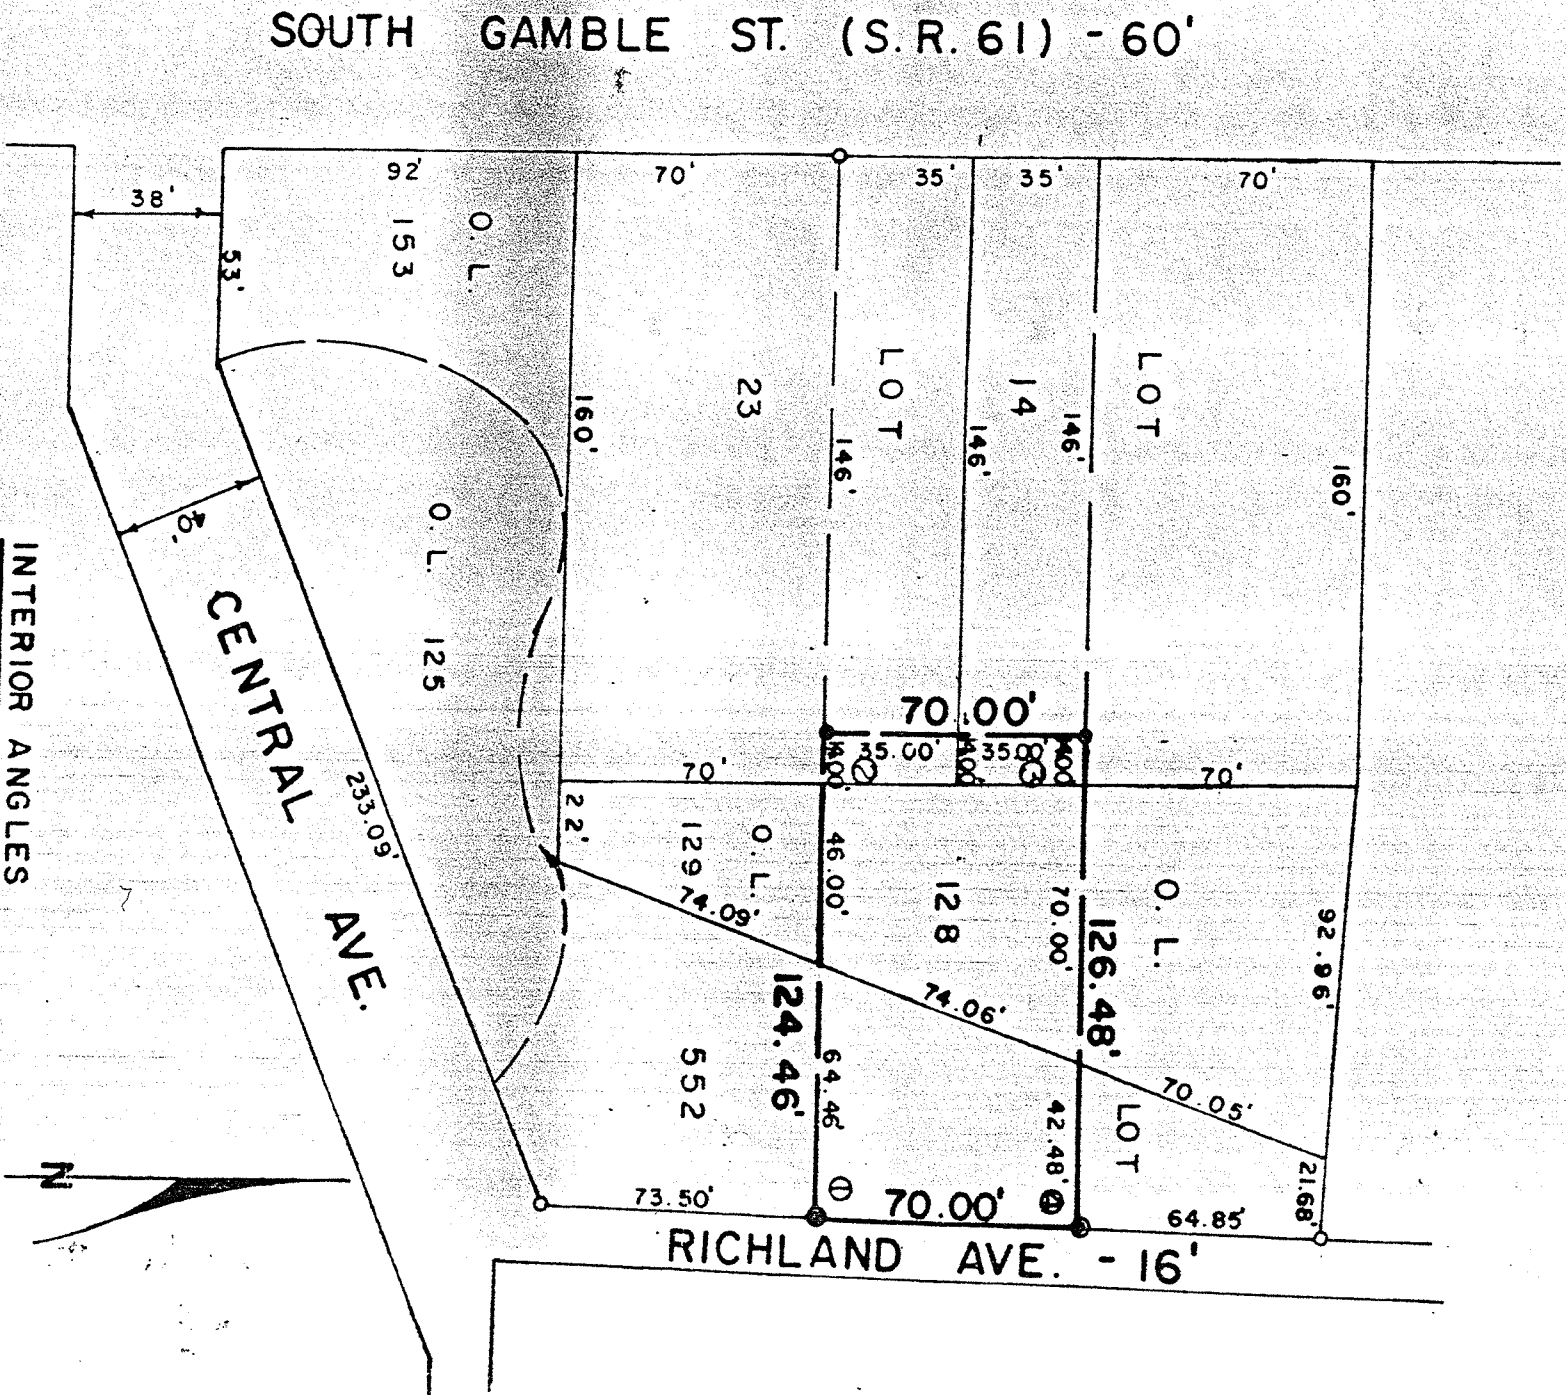

INTERIOR ANGLES

- ① 91° 30' 40"
- ② 90° 08' 31"
- ③ 89° 51' 29"
- ④ 88° 29' 20"

SCALE: 1" = 50'



- IRON PIPE FOUND
- RAILROAD SPIKE SET
- ⊙ SURVEYORS NAIL SET
- 5/8" IRON PIN SET WITH CAP STAMPED "FERBA 3702"

PREPARED BY:

F. E. KROCKA & ASSOCIATES, INC.

FRED E. KROCKA

OHIO REGISTERED SURVEYOR NO. 3702

DATE: JULY 11, 1983