

PLAT OF PROPERTY SURVEY


DAN ALBERT

HAROLD AND JEAN SHASKY

PART OF OUTLOT 71

CITY OF SHELBY, RICHLAND COUNTY, OHIO

NORTH BROADWAY - 80'

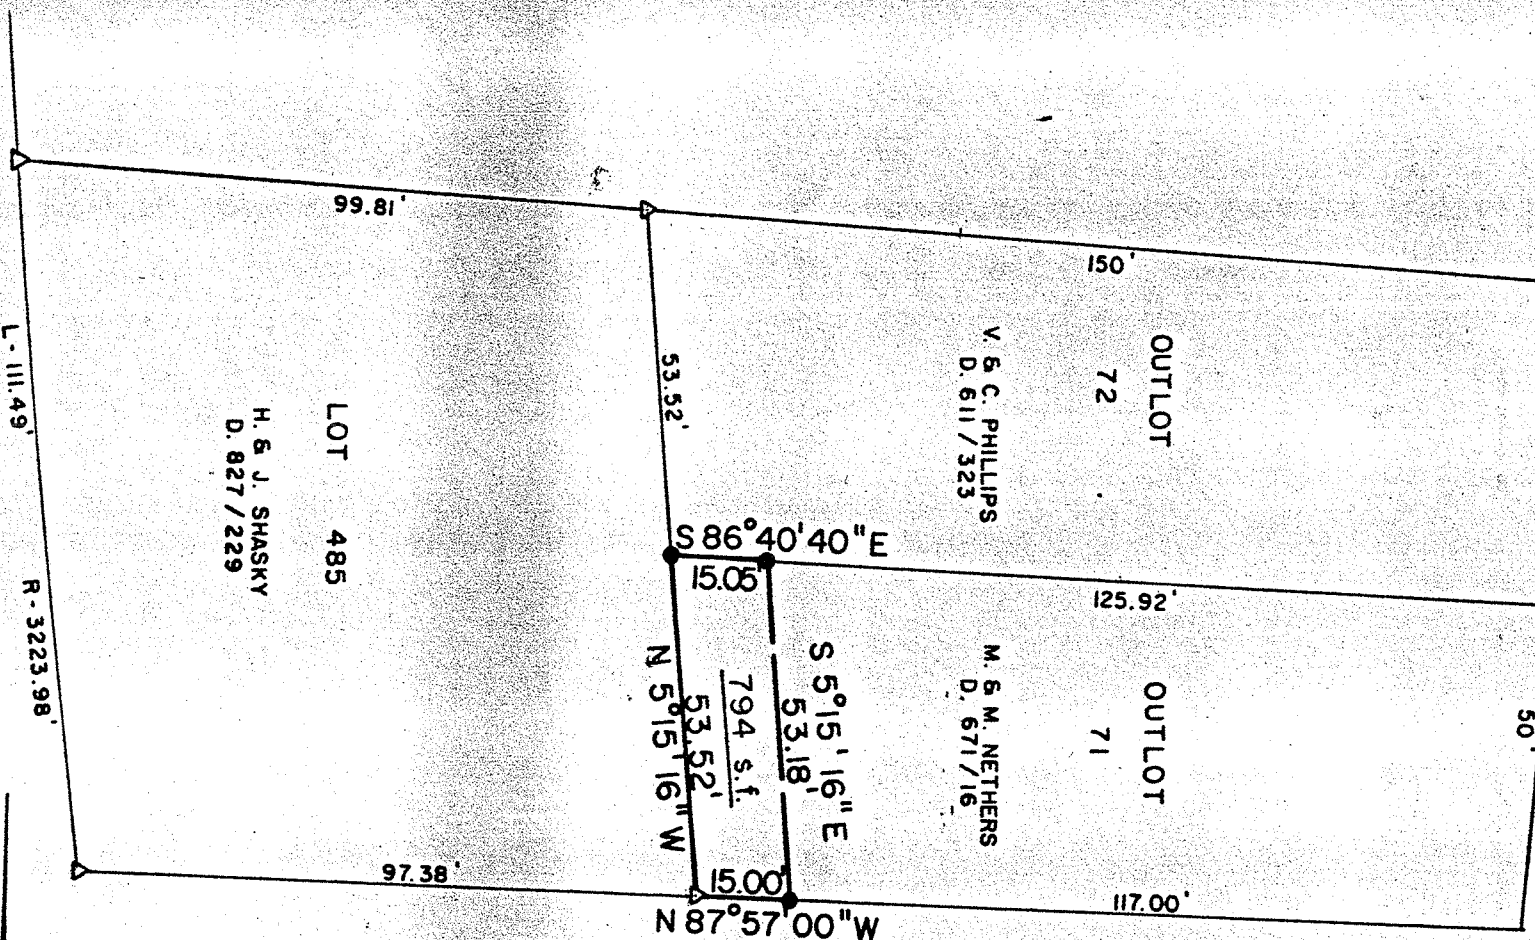


BALTIMORE & OHIO R/R



LEGEND

- △ - IRON PIN FOUND " F. E. K. & A. 3702 "
- - 5/8 " IRON PIN SET WITH
- CAP STAMPED " 6687, 6991 "

BEARINGS ARE BASED ON A
 SURVEY BY F. E. KROCKA & ASSOCIATES, DATED MAY 19, 1983

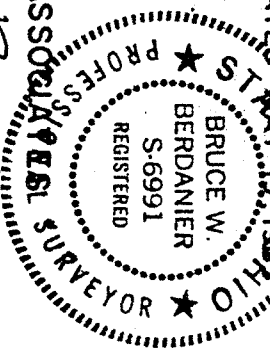

PREPARED BY
 F. E. KROCKA & ASSOCIATES

Bruce W. Berdanier

BRUCE W. BERDANIER
 REGISTERED OHIO SURVEYOR NO. 6991
 DATE: AUGUST 26, 1986