


PLAT OF BOUNDARY SURVEY

JUNE DANNEMILLER



PART OF GREAT LOT 168, SECTION FOUR (4)
TOWNSHIP ONE (1), RANGE TWENTY-THREE (23)
NEW HAVEN TOWNSHIP, HURON COUNTY, OHIO

GREAT LOT 168

SEVEN COUSINS LAND CO.
D.358/563
142.95 A.

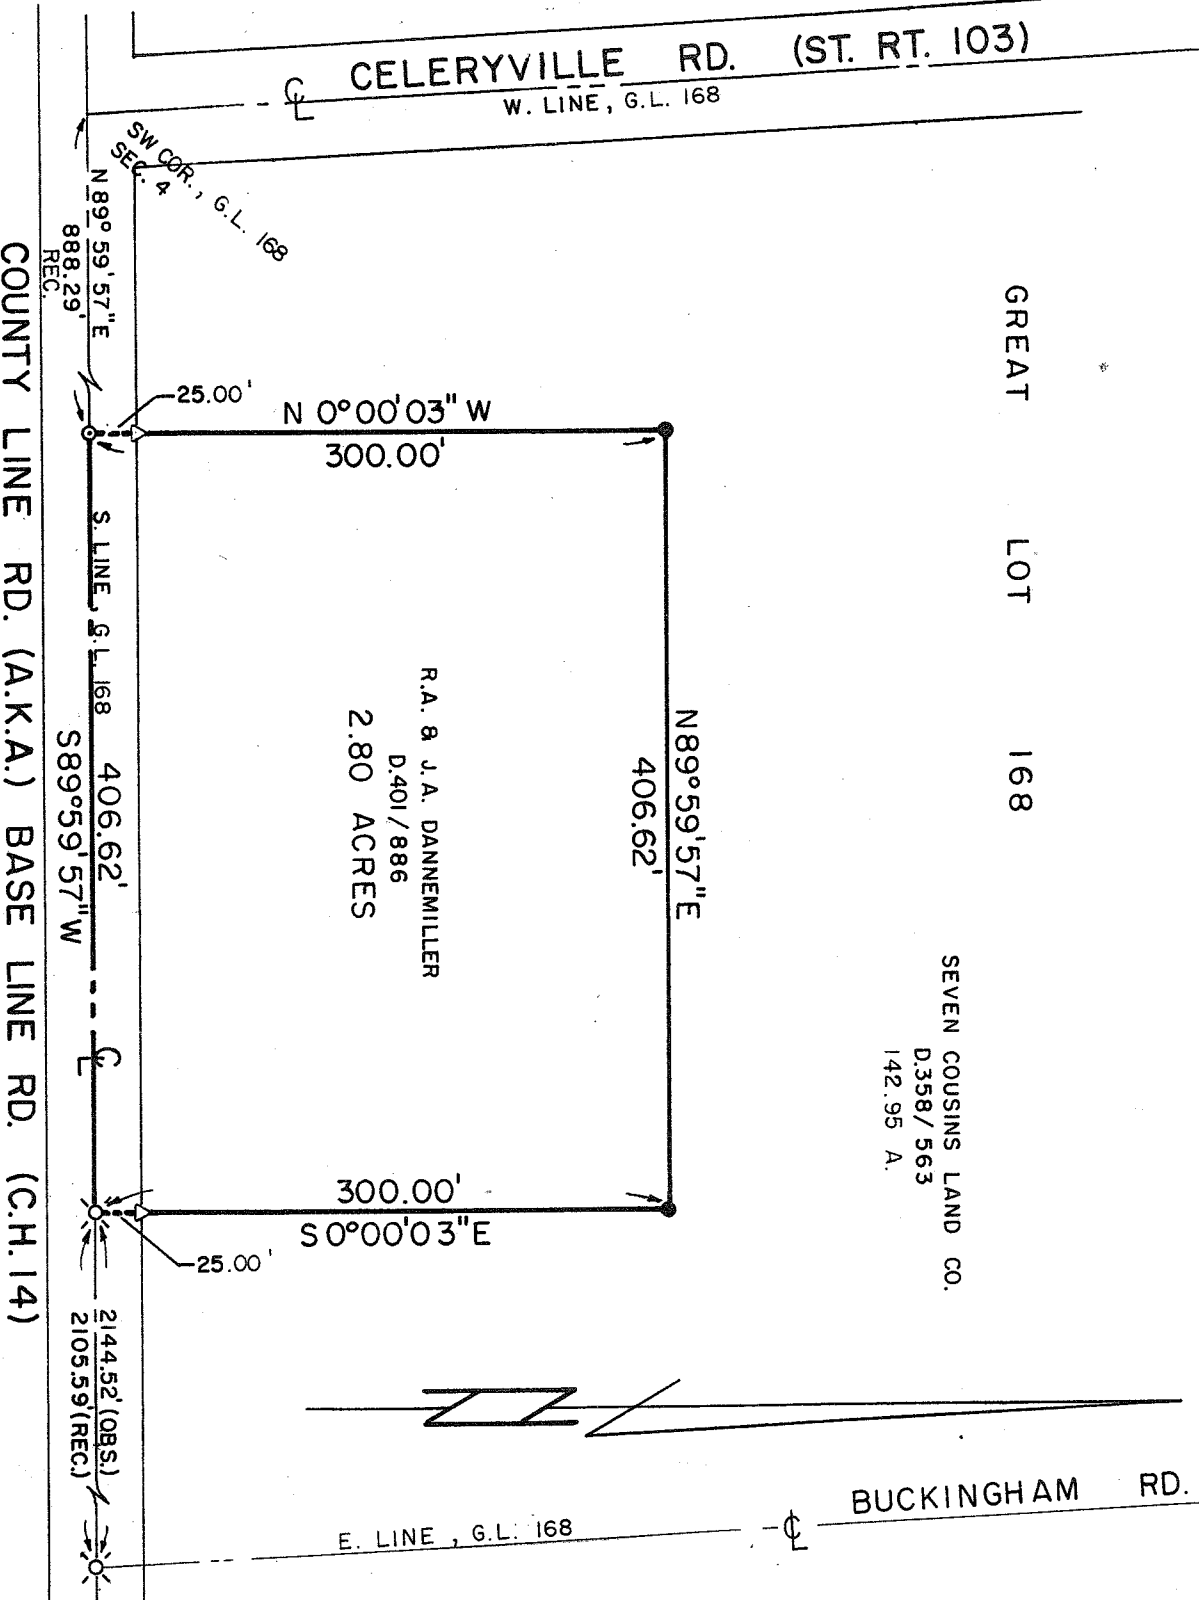

BEARINGS ARE BASED ON A SURVEY
BY SHAFFER, JOHNSTON, LICHTENWALTER
& ASSOC. INC. DATED OCTOBER, 1984
(SURVEY PLAT BOOK 9, PG. 7)

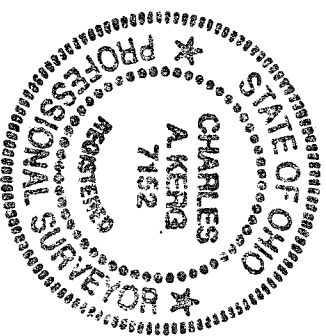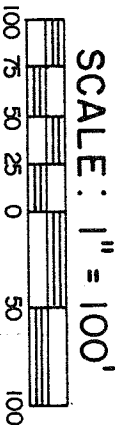

LEGEND

- ⊗ RAILROAD SPIKE FOUND
- △ IRON PIN FOUND
- SURVEY NAIL SET
- 5/8" IRON PIN SET WITH CAP
- STAMPED "C. KERG, RLS 7152"

PREPARED BY

KERG SURVEYING

CHARLES A. KERG

Charles A. Kerg

REGISTERED OHIO SURVEYOR NO. 7152

DATE: OCTOBER 8, 1993