


SURVEY PLAT

0.756 ACRES SW QTR. SECTION 14
 0.912 ACRES NW QTR. SECTION 23
 CASS TOWNSHIP (T-23, R-19)
 RICHLAND COUNTY, OHIO
 FOR: N. & J. BLANKENSHIP
 DEED REFERENCE: VOLUME 899 PAGE 557

N. & J. BLANKENSHIP
 VOL. 899 PG. 557

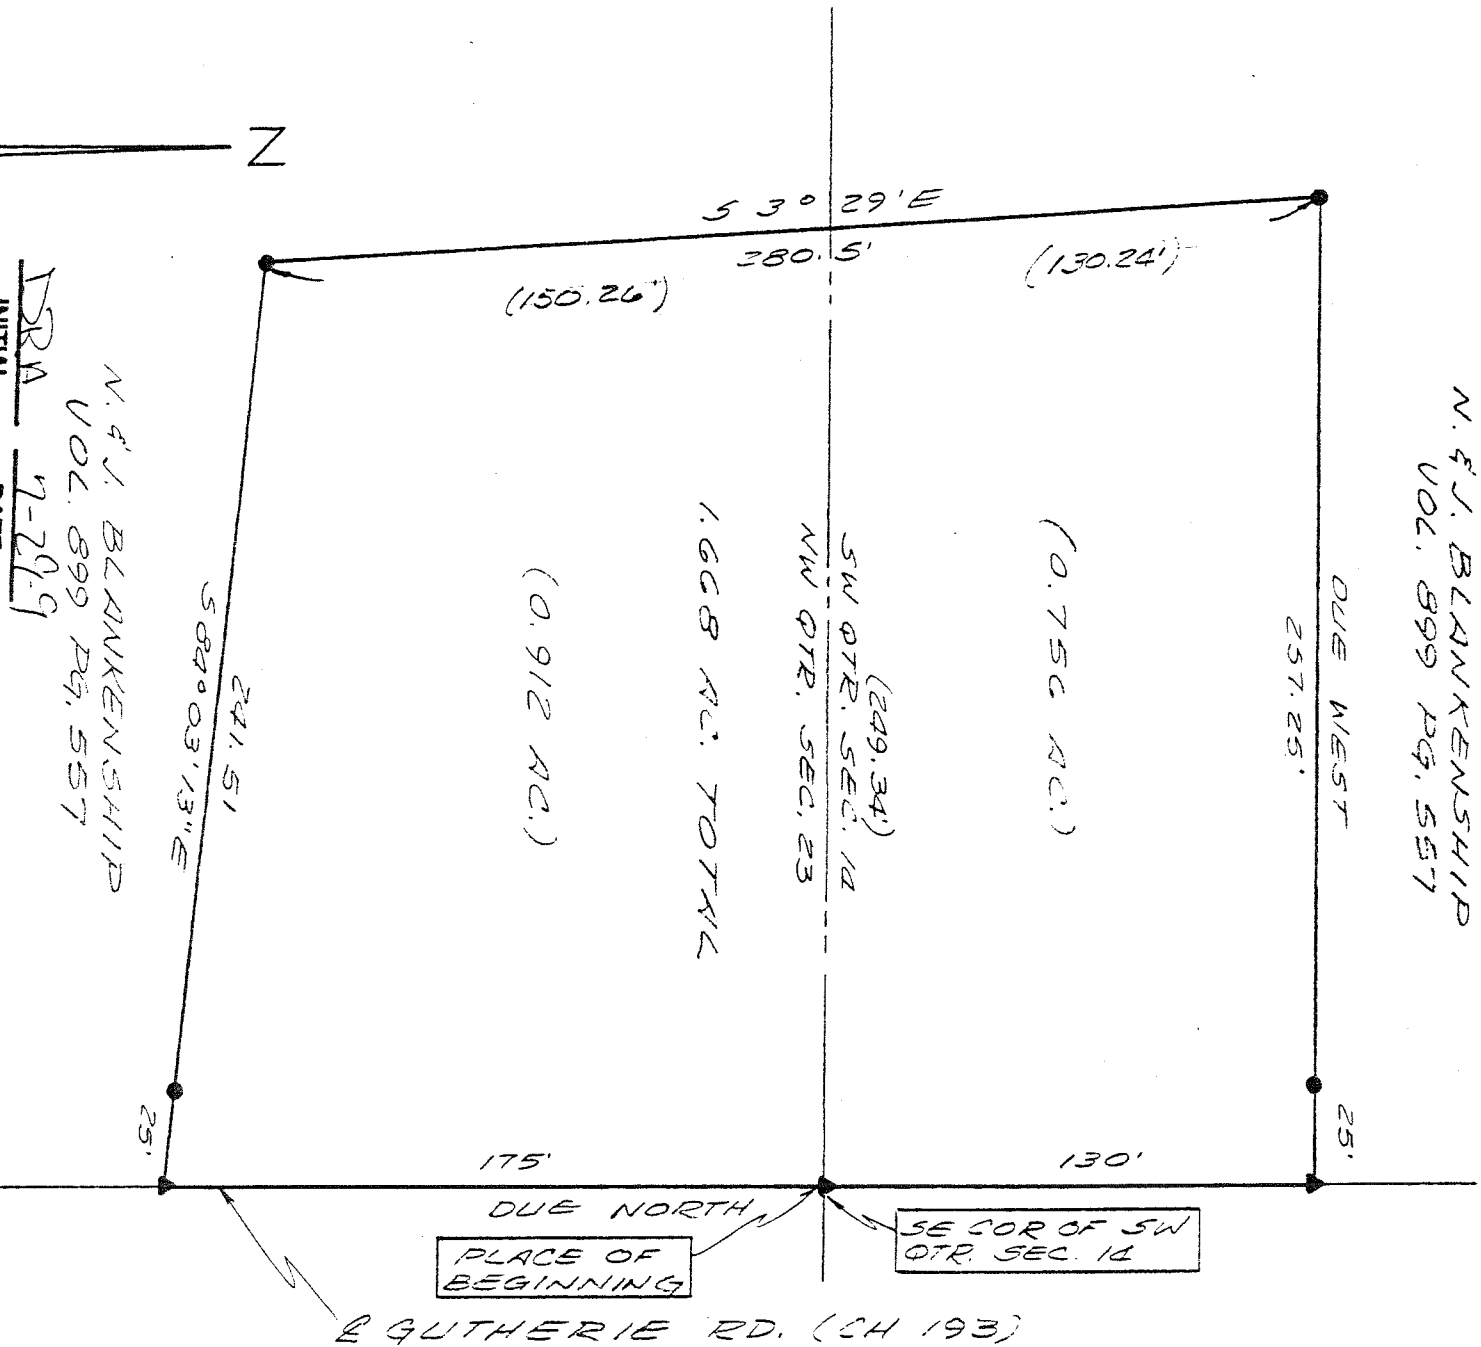


● 5/8" IRON PIN SET
 WITH CAP NO. 6252
 ▲ PK NAIL SET

N. & J. BLANKENSHIP
 VOL. 899 PG. 557
 INITIAL JRB DATE 7-29-91
 TRANSFER APPROVED
 JACK REINER
 RICHLAND CO. AUDITOR

NEW SPLIT
 TAX MAP APPROVED
 E.A.M. DATE 7-29-91
 INITIAL _____ DATE _____

Bearings are from an assumed meridian and are for the purpose of angular measurement only.

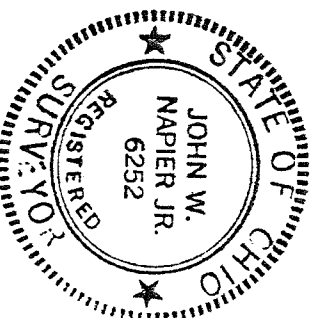

JOHN W. NAPIER, JR.
 REG. SURVEYOR NO. 6252

