
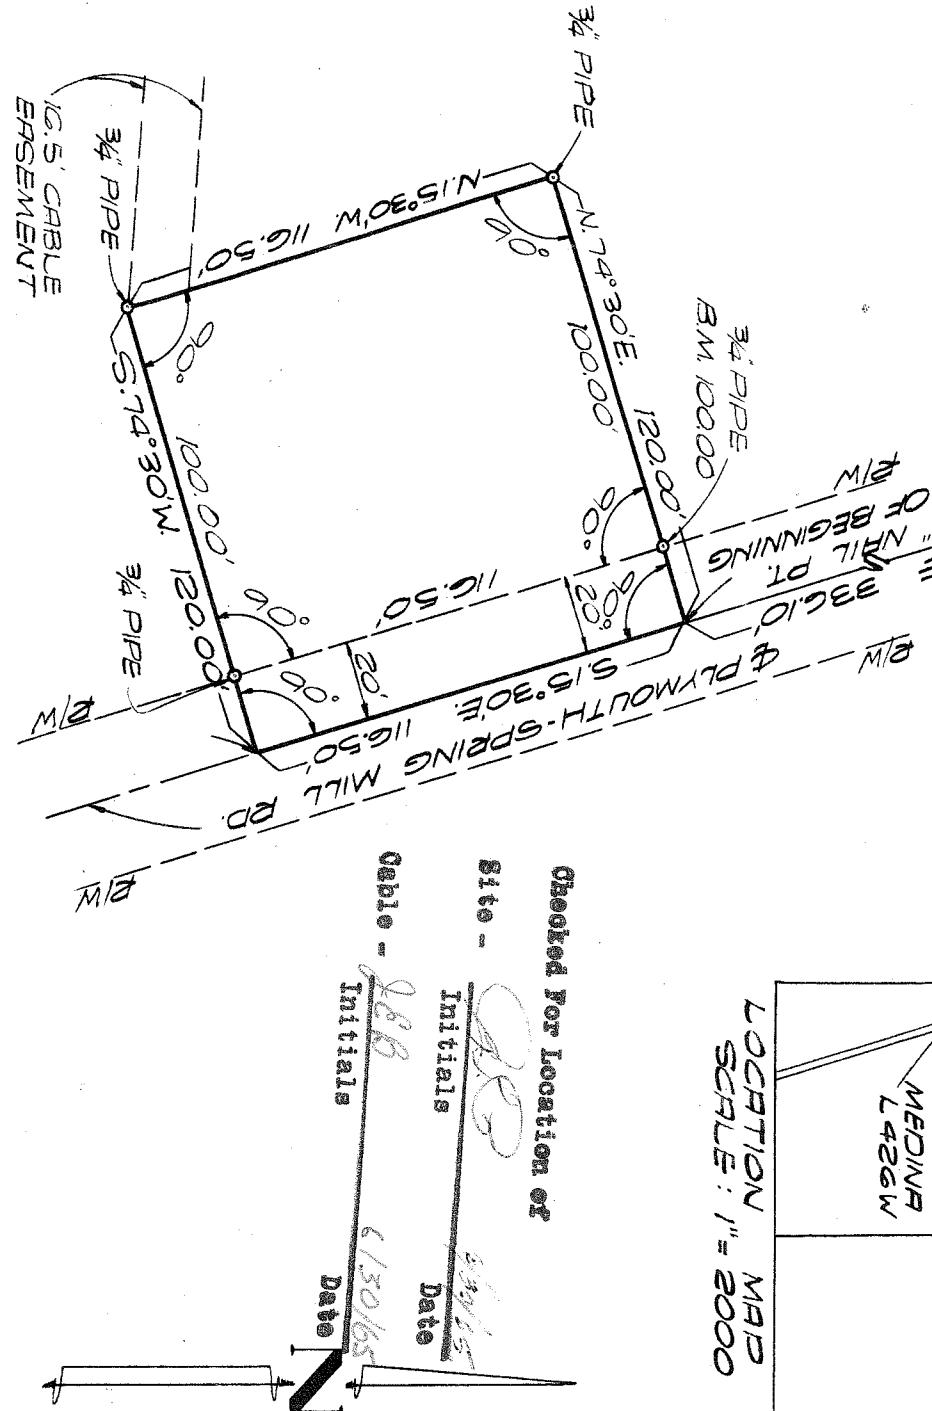


MICHAEL SW 1/4
SEC. 16 T 23N
R. 19W CASS
TWP
IRON PIN
S 88°26'E
N 08°51'N
SEC. 16

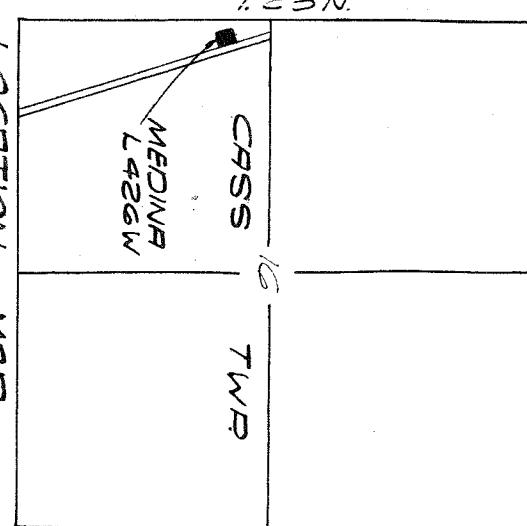

Part of the N.W. 1/4, S.W. 1/4 of Section 16, T. 23N., R. 19W. in Cass Township, Richland County, Ohio. Said part being further described as follows:

Commencing at an iron pin at the northwest corner of the S.W. 1/4 of said Section 16; thence S. 88°26'E. along the north line of said S.W. 1/4, 45.90 feet to the centerline of the Plymouth-Spring Mill Road; thence S. 15°30'E. along said centerline, 336.10 feet to the point of beginning; thence continuing S. 15°30'E. along said centerline, 116.50 feet; thence S. 74°30'W. at right angles to said centerline, 20.0 feet to a 3/4" pipe on the westerly right of way line of the Plymouth-Spring Mill Road; thence continuing S. 74°30'W. 100.00 feet to a 3/4" pipe; thence N. 15°30'W. parallel to the centerline of said road, 116.50 feet to a 3/4" pipe; thence N. 74°30'E. 100.00 feet to a 3/4" pipe, with a cap, on the westerly right of way line of said road; thence continuing N. 74°30'E. 20.0 feet to the point of beginning containing 0.27 acres, more or less, exclusive of the easterly 20 feet of the above-described land now used for roadway purposes.

Bearings used in above description are magnetic.

I HEREBY CERTIFY that the accompanying plat correctly represents the results of a land survey made under my direction.

James P. Murphy
Registered Ohio Land Surveyor #5104

Date June 28, 1965

A. T. & T. SURVEY PLAT MEDINA L-426W SITE SEC. 16, T 23N, R 19W CASS TWP RICHLAND COUNTY, OHIO	SCALE 1" = 50' 645-10
CRAWFORD, MURPHY & TILLI CONSULTING ENGINEERS SPRINGFIELD, ILLINOIS	JOB NO 645-10