
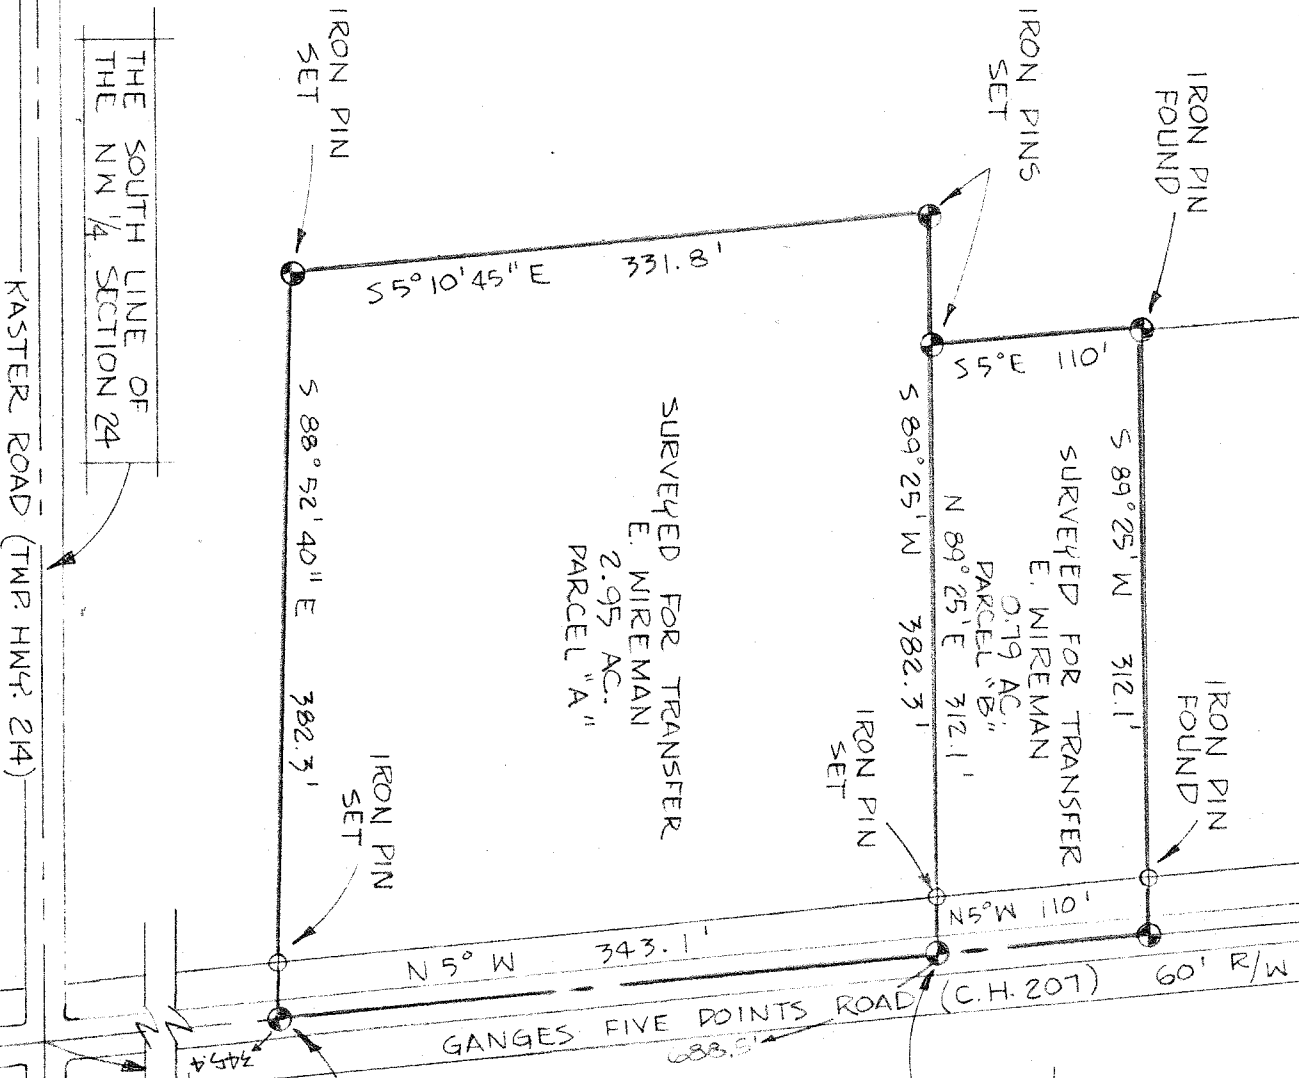


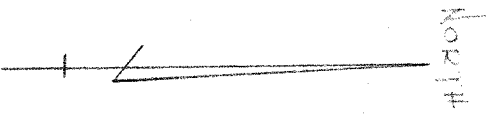

THE SOUTH LINE OF
THE NW 1/4 SECTION 24

KASTER ROAD (TWP HWY 24)

SURVEYED FOR TRANSFER
E. WIREMAN
2.95 AC.
PARCEL "A"

THE POINT OF
BEGINNING
PARCEL "B"

THE POINT OF
BEGINNING
PARCEL "A"

S. LEMIS
2.0 AC.

THIS SURVEY WAS MADE FOR AND AT
THE REQUEST OF EDD WIREMAN.

SURVEY FOR PROPERTY TRANSFER
EDD WIREMAN

PART NW 1/4 SECTION 24 T-23, R-19
CASS TOWNSHIP
RICHLAND COUNTY, OHIO

DATE: AUG. 31, 1977 SCALE: 1" = 100'
DRAWING NO. 71383 DRAWN BY: JCS

SURVEY BY: *Justin A. Selzer*
JUSTIN A. SELZER
REGISTERED SURVEYOR # 4421

