


Original of  
a copy of  
the  
will of

Return - Don & Renee, Plymouth

PLAT OF PROPERTY SURVEY

**ROBERT & MARTHA PORTER**

PART OF THE NORTHWEST & THE NORTHEAST QUARTERS  
OF SECTION TWENTY-FOUR (24)  
TOWNSHIP TWENTY-THREE (23), RANGE NINETEEN (19)  
CASS TOWNSHIP, RICHLAND COUNTY, OHIO

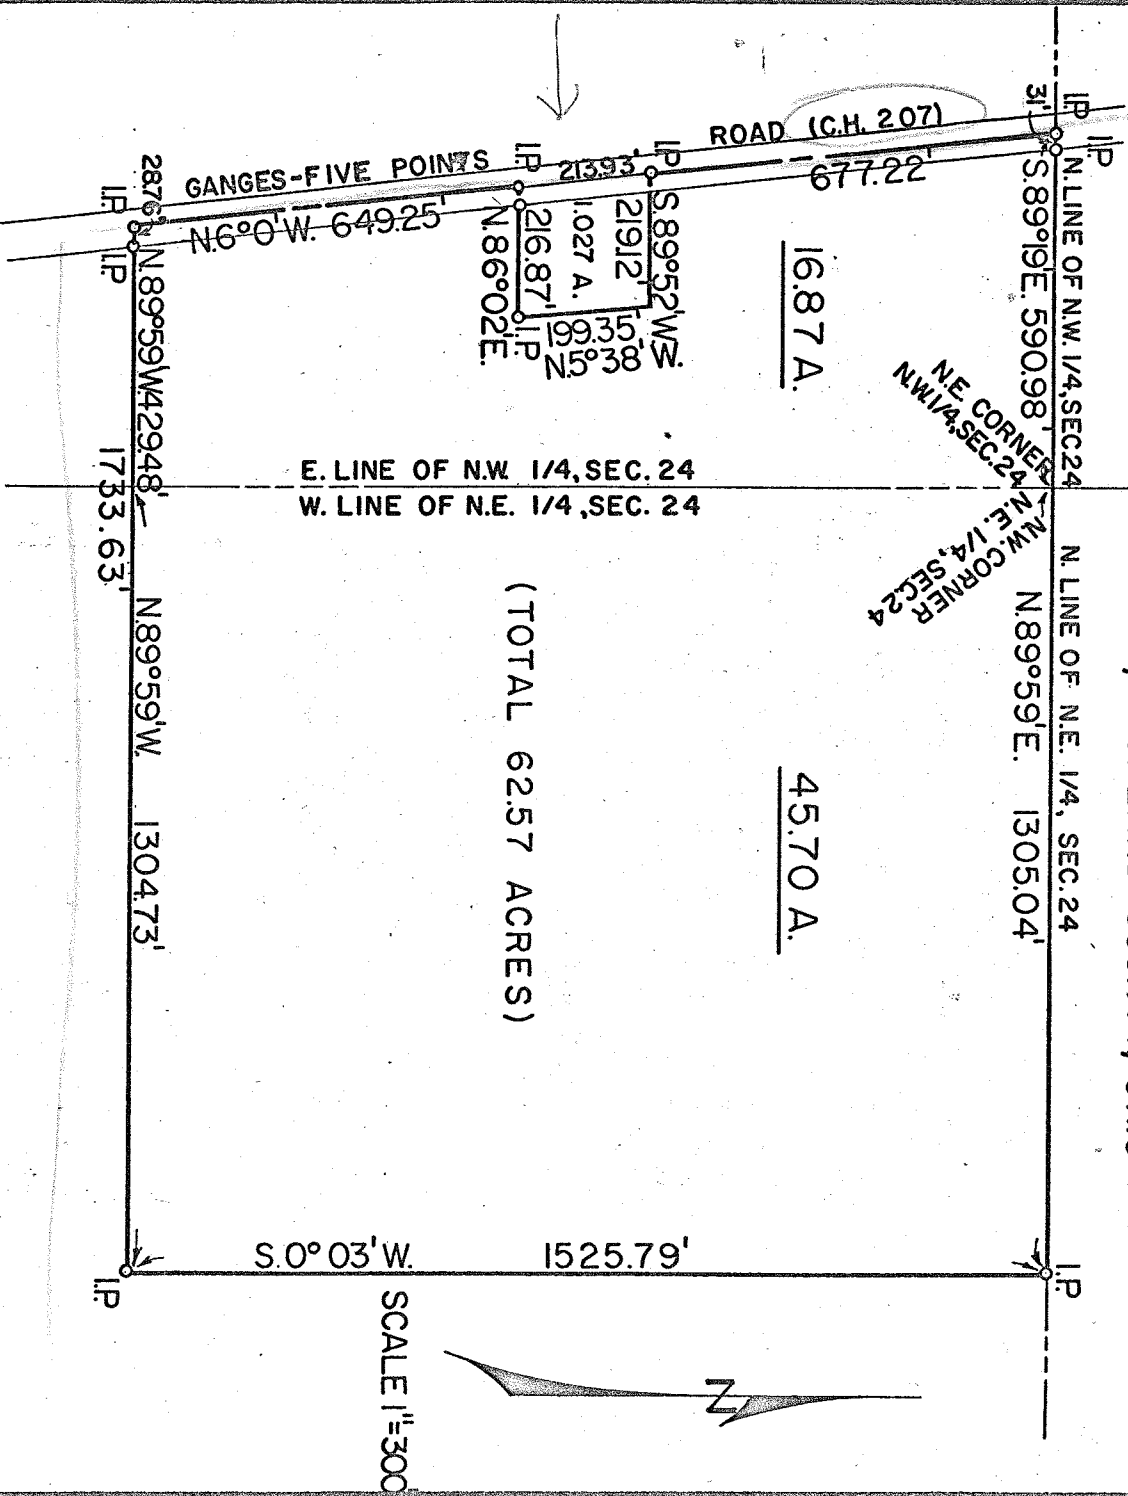

DESCRIPTION: Being part of the northwest and northeast quarter of Section twenty-four (24), Township twenty-three (23), Range nineteen (19), Cass Township, Richland County, Ohio and being more particularly described as follows: Beginning for the same at an iron pipe which is the northwest corner of the northeast quarter of Section twenty-four (24); thence N 89° 59' E along the north line of the northeast quarter of said Section a distance of 1,305.04 feet to an iron pipe; thence S 0° 03' W a distance of 1,525.79 feet to an iron pipe; thence N 89° 59' W and into the Northwest Quarter of said section a distance of 1,733.63 feet to an iron pipe in the centerline of the Ganges-Plymouth Road (C.H.-207), of which 1,304.73 feet are in the northeast quarter and 429.48 feet are in the northwest quarter; thence N 60° 01' W along the centerline of Ganges-Plymouth Road a distance of 649.25 feet to an iron pipe; thence N 86° 02' E a distance of 216.87 feet to an iron pipe; thence S 89° 52' W a distance of 199.35 feet to a point; thence S 89° 52' W a distance of 219.12 feet to an iron pipe in the centerline of Ganges-Plymouth Road, thence N 60° 01' W along the centerline of Ganges-Plymouth Road a distance of 677.22 feet to an iron pipe in the north line of the Northwest quarter of said section; thence S 89° 19' E along the north line of said section, a distance of 590.98 feet to an iron pipe which is the point of beginning and containing 62.57 acres more or less, of which 16.87 acres are in the northwest quarter and 45.70 acres are in the northeast quarter, but subject to all legal easements and public rights-of-ways now on record.

Certification: I hereby certify that a survey of the above property was made and iron pipe placed as indicated.

*Fred E. Krocka*  
Fred E. Krocka  
Ohio Registered Surveyor No. 3702  
F. E. KROCKA AND ASSOCIATES  
Date: December 31, 1968