

PLAT OF BOUNDARY SURVEY




1024-90

JACQUELYNE DAVIES

PART OF THE SOUTHWEST QUARTER, SECTION TWENTY-EIGHT (28)
TOWNSHIP TWENTY-THREE (23), RANGE NINETEEN(19)
CASS TOWNSHIP, RICHLAND COUNTY, OHIO

BEARINGS ARE ASSUMED

JACQUELYNE R. DAVIES
O.R. 26/995
18 A.

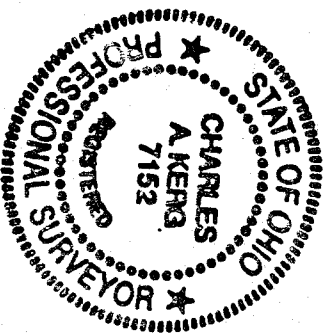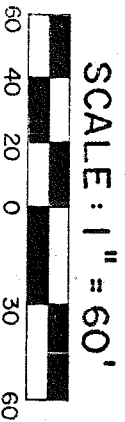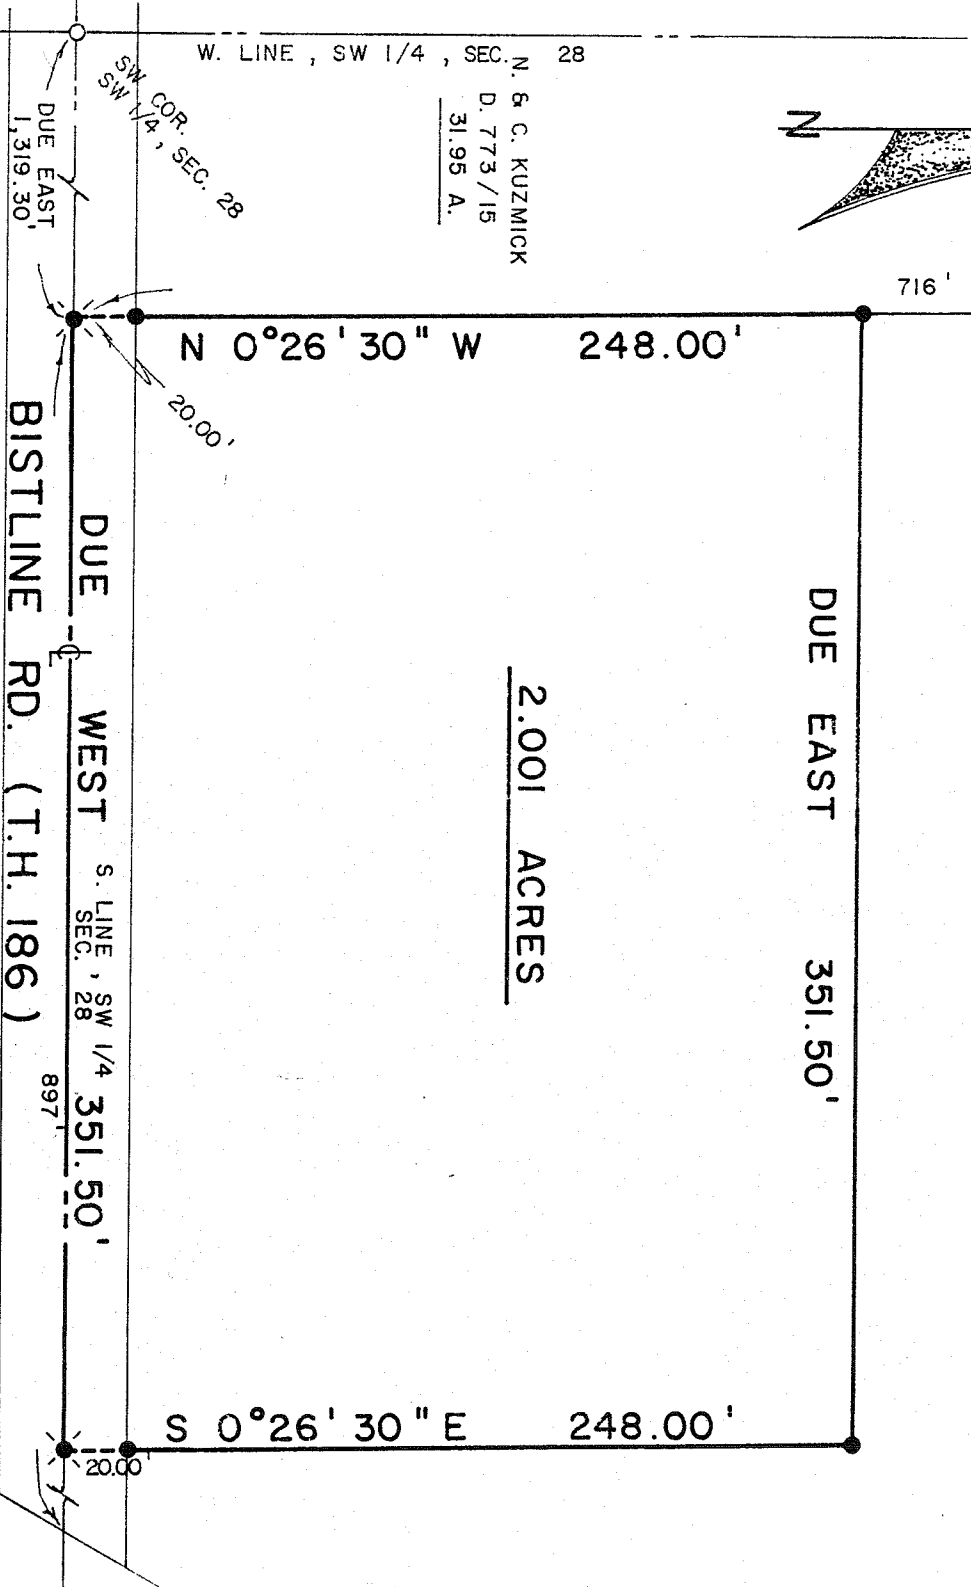

LEGEND

- IRON PIPE FOUND
- ⊠ WOOD FENCEPOST FOUND
- ⊙ RAILROAD SPIKE SET
- 5/8" IRON PIN SET WITH CAP
- STAMPED "C. KERG, RLS 7152"

PREPARED BY
KERG SURVEYING

Charles A. Kerg

CHARLES A. KERG
REGISTERED OHIO SURVEYOR NO. 7152
DATE: OCTOBER 10, 1990

