


MAG. NORTH

BASIS OF BEARINGS:  
DEED VOL. 714, P. 117

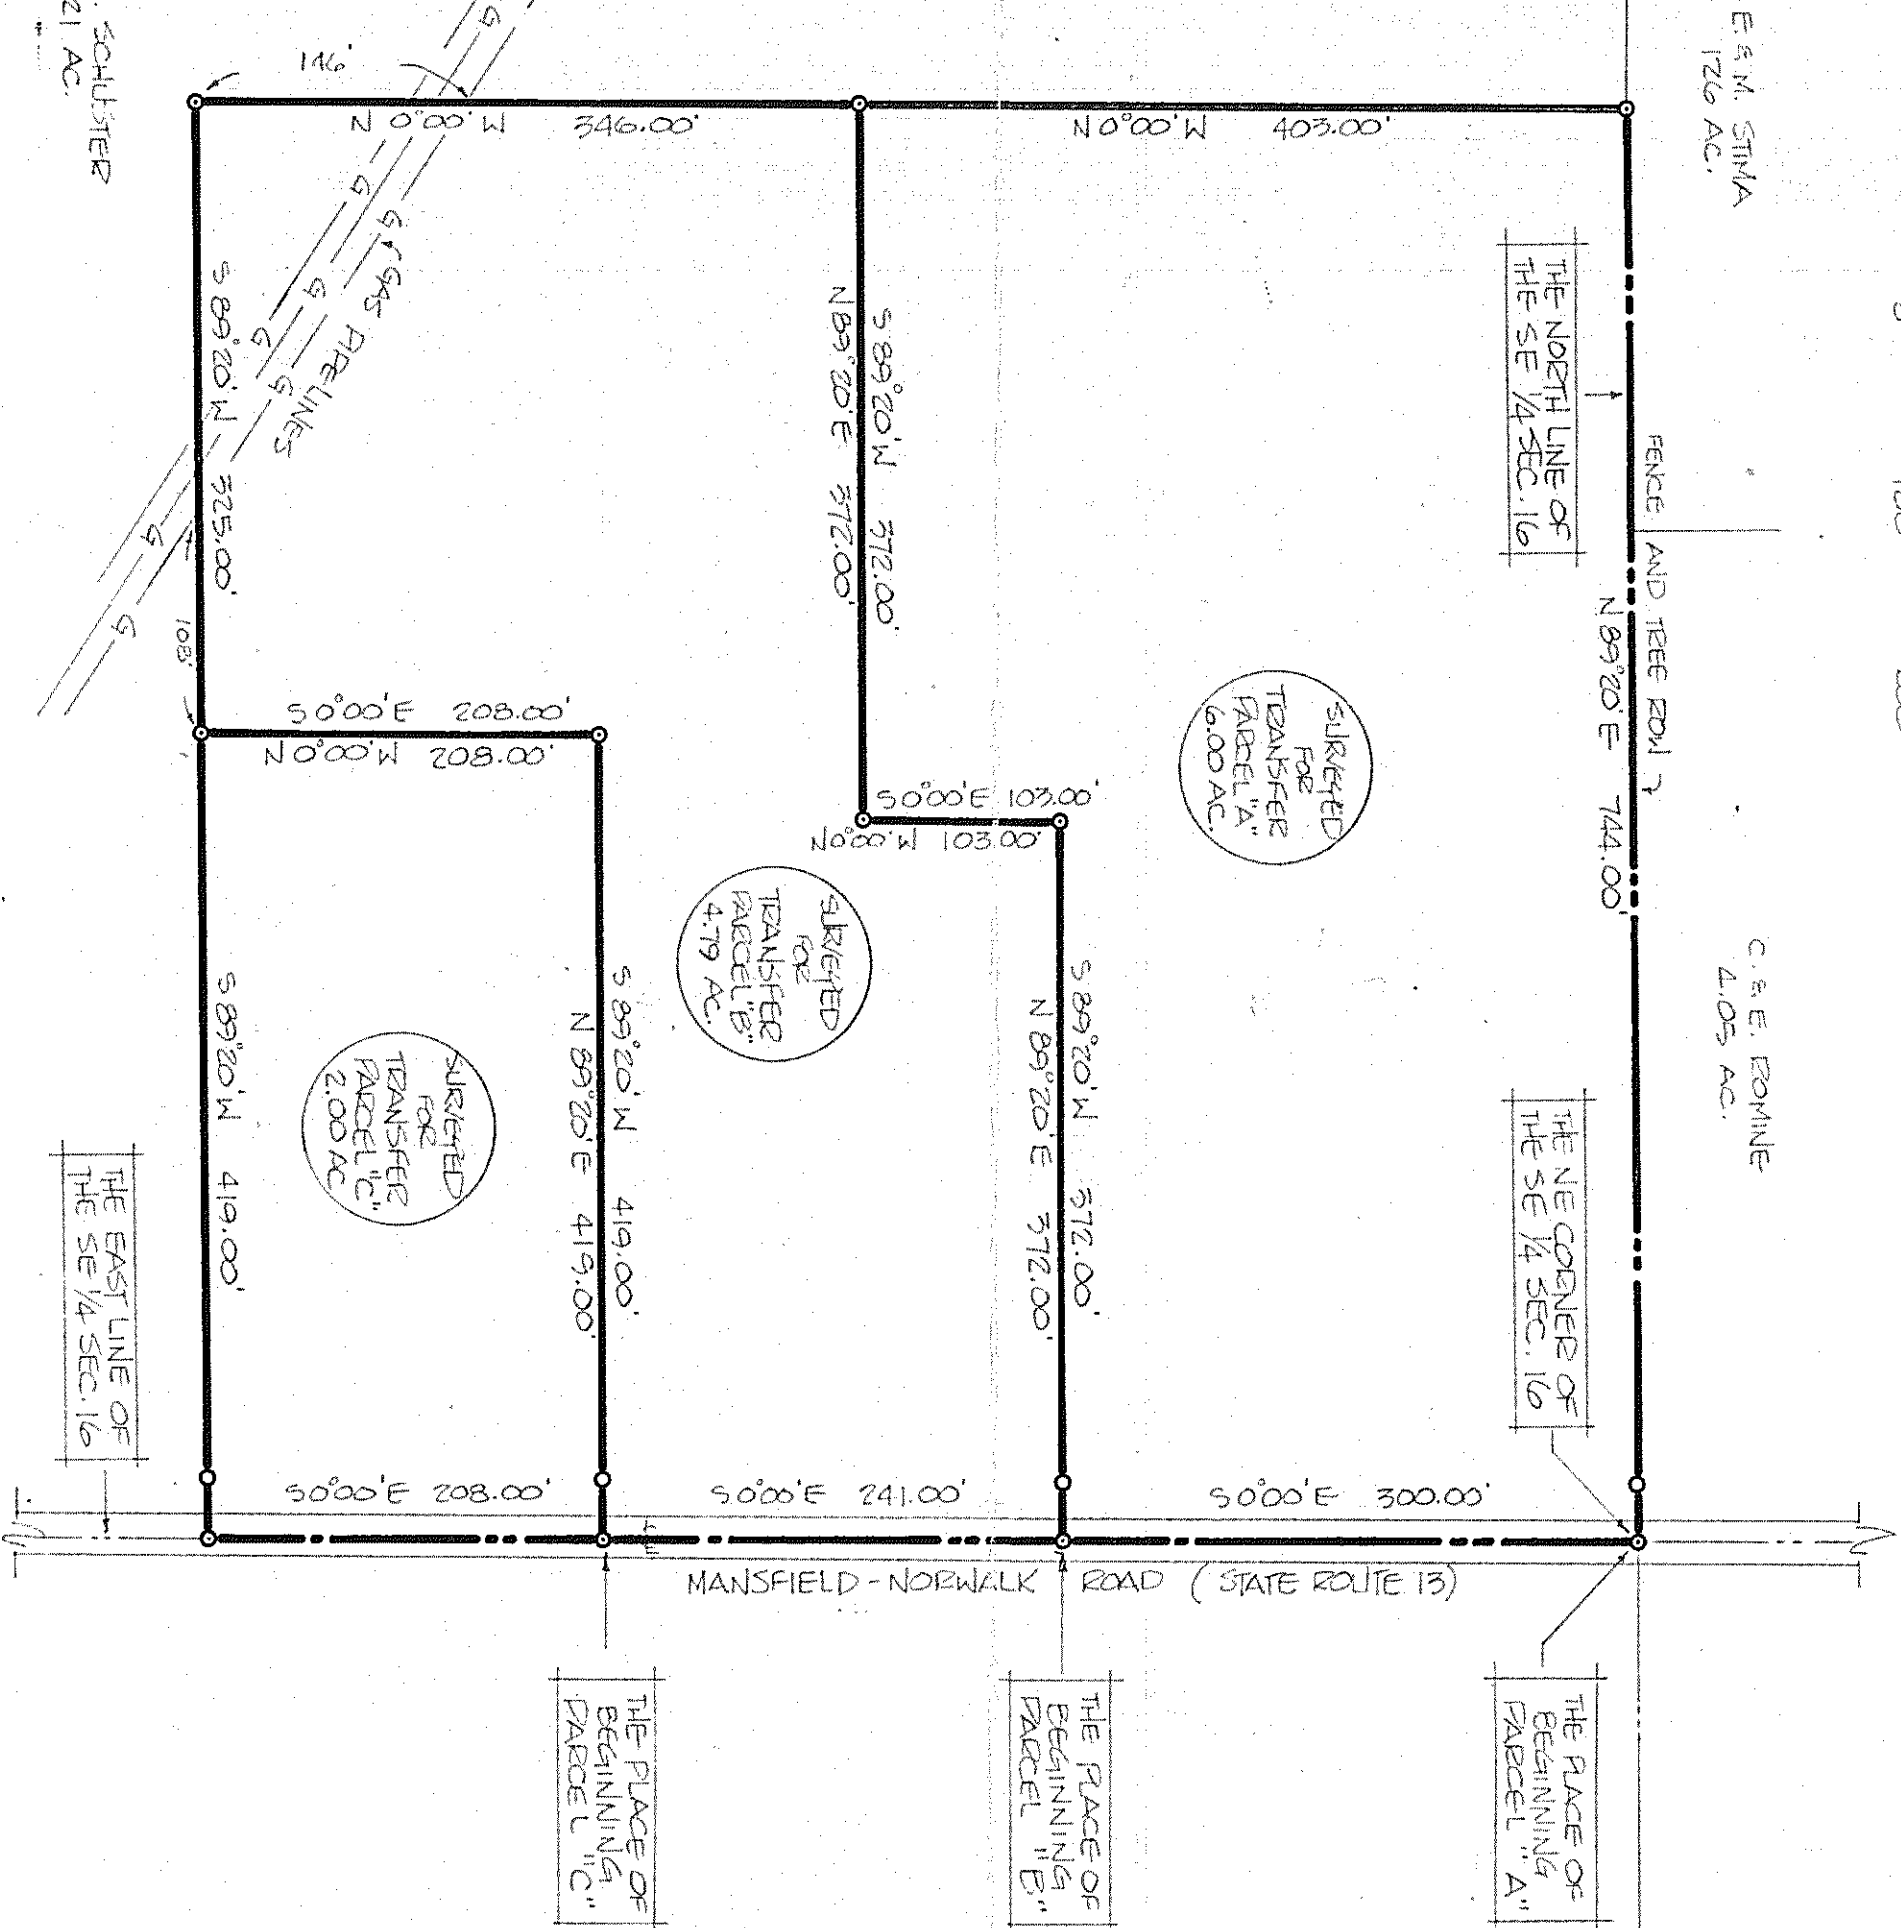

- INDICATES PROPERTY CORNERS OF THIS SURVEY, MARKED BY IRON PINS SET
- INDICATES IRON PINS SET, REFERENCE 30' FROM E OF ROAD.



THIS SURVEY WAS MADE FOR AND AT THE REQUEST OF MR. J. B. SPENCER.

SURVEY PLAT FOR REVERSE TRANSFER  
M. NIAMTU  
PT. SE 1/4 SECTION 16, T-22, R-18  
FRANKLIN TOWNSHIP  
RICHLAND COUNTY, OHIO  
DATE: MARCH 22, 1982 SCALE: 1"=100'  
DEED NO: 821739 DEED BY: TOS

SURVEY BY: *Justin A. Seiler*  
DIST. A. SEILER  
REG. SURVEYOR #4421  
52 1/2 N. MAIN, MANSFIELD

