


OF SURVEY FOR F. V. FITZGERALD

ION 17 LOT #
MNSHIP 22 CITY / VILLAGE
RANGE 18 FRANKLIN TOWNSHIP
QUARTER SW RICHLAND COUNTY, OHIO

- LEGEND:
- ▲ - P.K. NAIL FOUND
 - △ - P.K. NAIL SET
 - - RAILROAD SPIKE FOUND
 - - RAILROAD SPIKE SET
 - - FENCE POST FOUND
 - - IRON PIN FOUND
 - - IRON PIN SET - CAPPEI BLUNK 6320 "

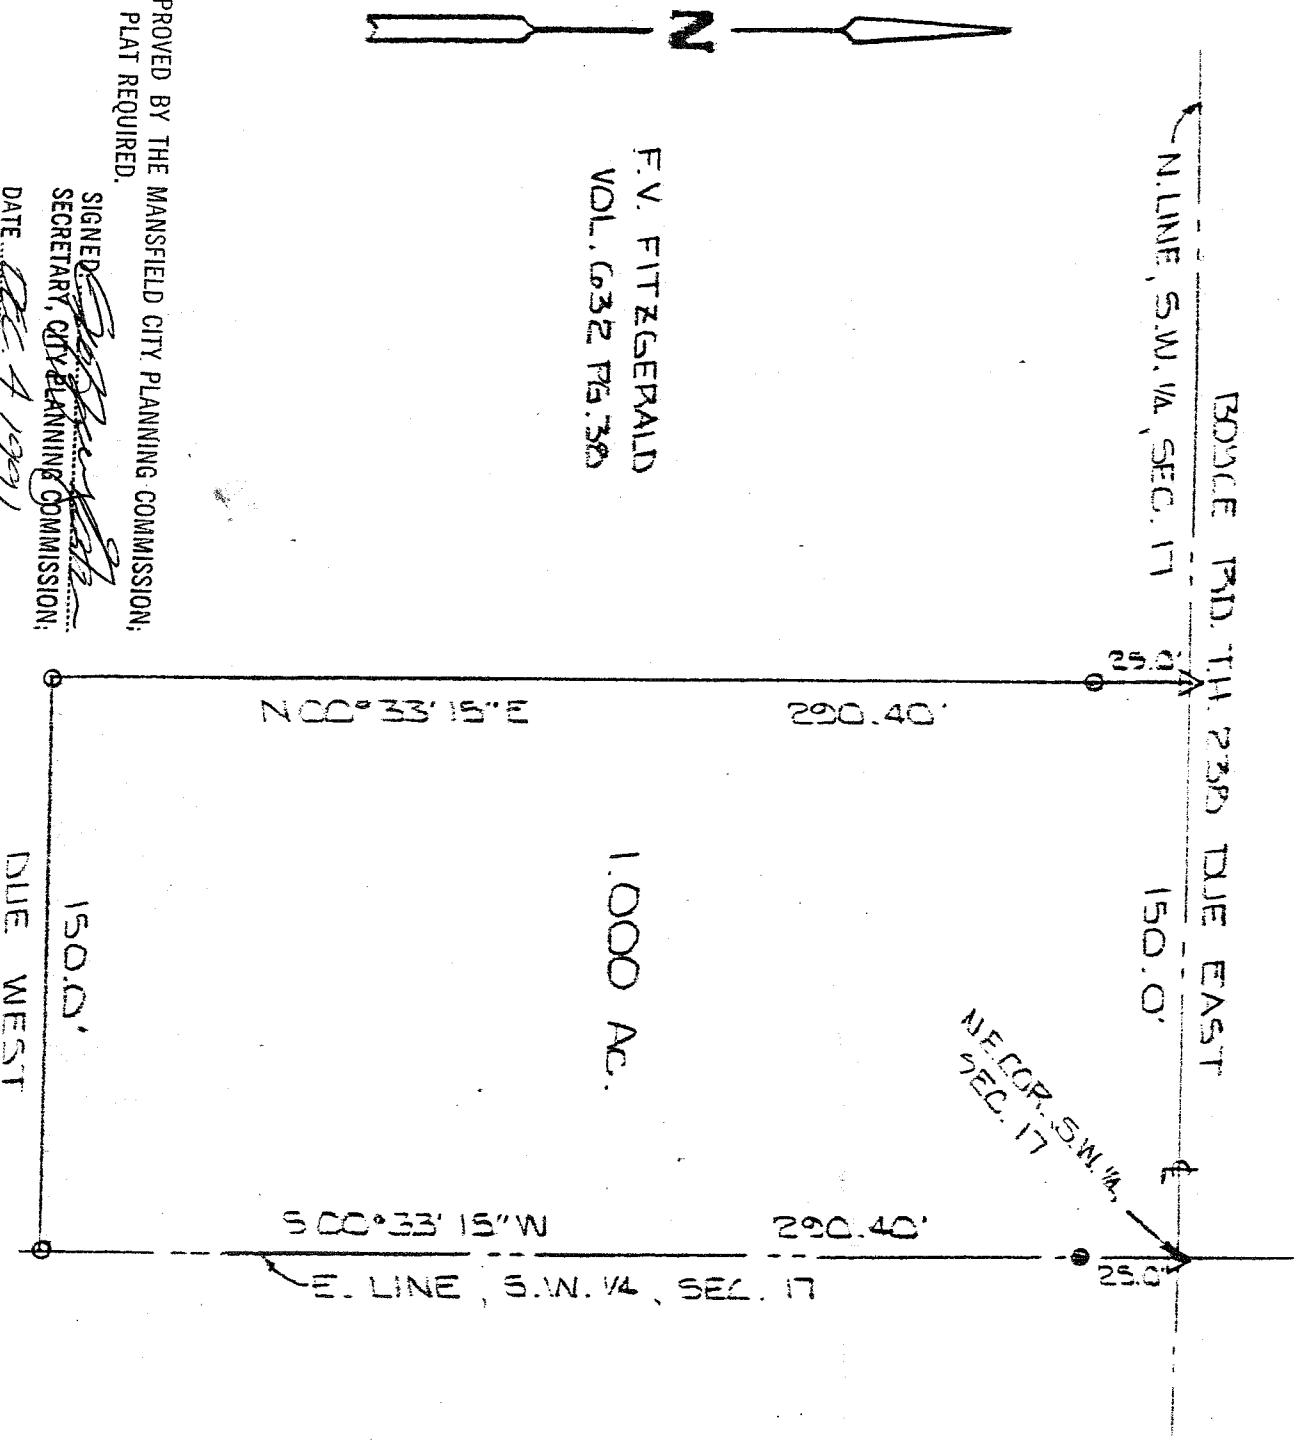

F. V. FITZGERALD
VOL. 632 PG. 38



APPROVED BY THE MANSFIELD CITY PLANNING COMMISSION;
NO PLAT REQUIRED.

SIGNED [Signature]
SECRETARY, CITY PLANNING COMMISSION;
DATE Dec 4, 1991

"The grantor, grantee and all subsequent owners
or assignees taking title from, under or through the
grantor or grantee agrees that any use or improve-
ment made on this land shall be in conformity with
all existing valid zoning, platting, health, or other
lawful rules and regulations."

NEW SPLIT
TAX MAP APPROVED
L.S.K. 12-4-91
INITIAL DATE



BASIS OF BEARINGS: SURVEY BY F.E. KROCKA

I HEREBY CERTIFY THAT THE ABOVE PLAT AND THE
FIELD SURVEY IT REPRESENTS ARE TRUE TO THE
BEST OF MY KNOWLEDGE

[Signature]
LARRY G. BLUNK

PROFESSIONAL SURVEYOR # 6320

DATE 11/6/91

