


Murray D. Shaffer
 Edgar R. Johnston
 M. P. Lichtenwalter
 Thomas L. Seitz
 H. D. McClellan
 Robert A. Kerst

SHAFFER, JOHNSTON, LICHTENWALTER & ASSOCIATES
 Surveyors

672 Logan Road
 MANSFIELD, OHIO 44907
 Telephone 419-756-3374

2585 Cleveland Road
 WOOSTER, OHIO 44691
 Telephone 216-345-6377

REPLY TO:

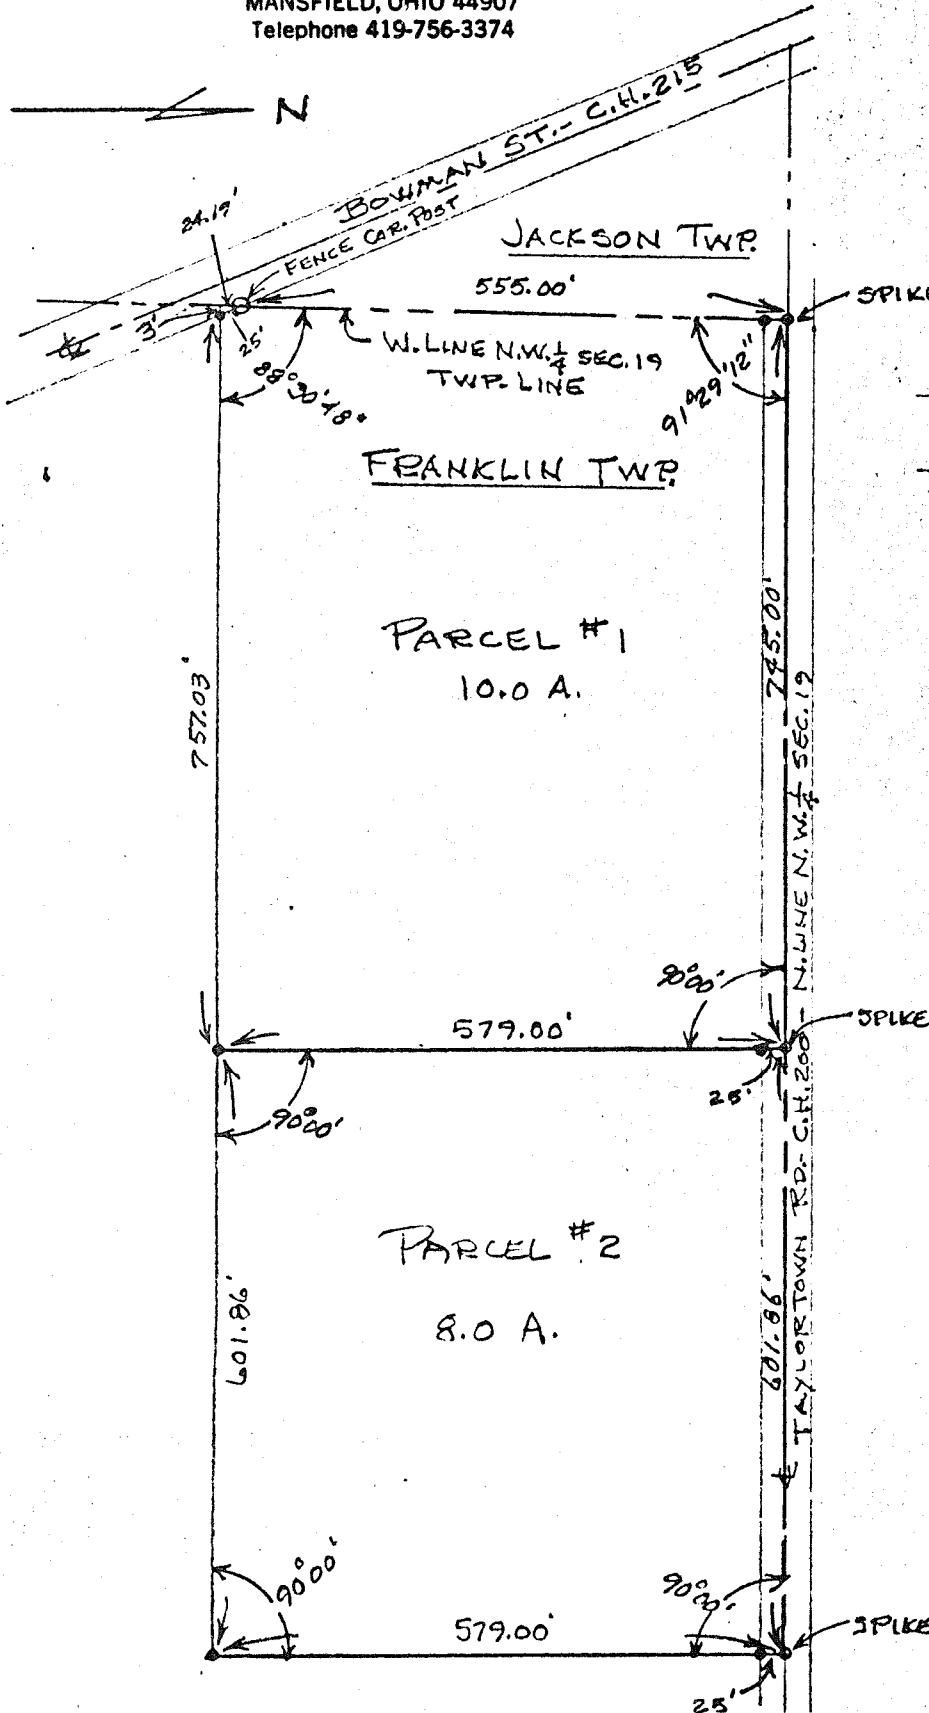

SURVEY FOR
LESTER LANTZ
PT. NW 1/4 SEC. 19, T22, R18
FRANKLIN TWP., RICHLAND CO., OHIO

• IRON PIN SET
 DATE - OCT. 2, 1972
 SCALE - 1" = 200'

Arthur W. Van Acker
 ARTHUR W. VAN ACKER
 REG. SURVEYOR No. 4722