


20 FT. WIDE DRAINAGE EASEMENT
 S.E. 1/4 SEC 21 T 22 R 18
 FRANKLIN TOWNSHIP
 RICHLAND COUNTY OHIO

FOR: W. NELSON
 JANUARY 18, 1988

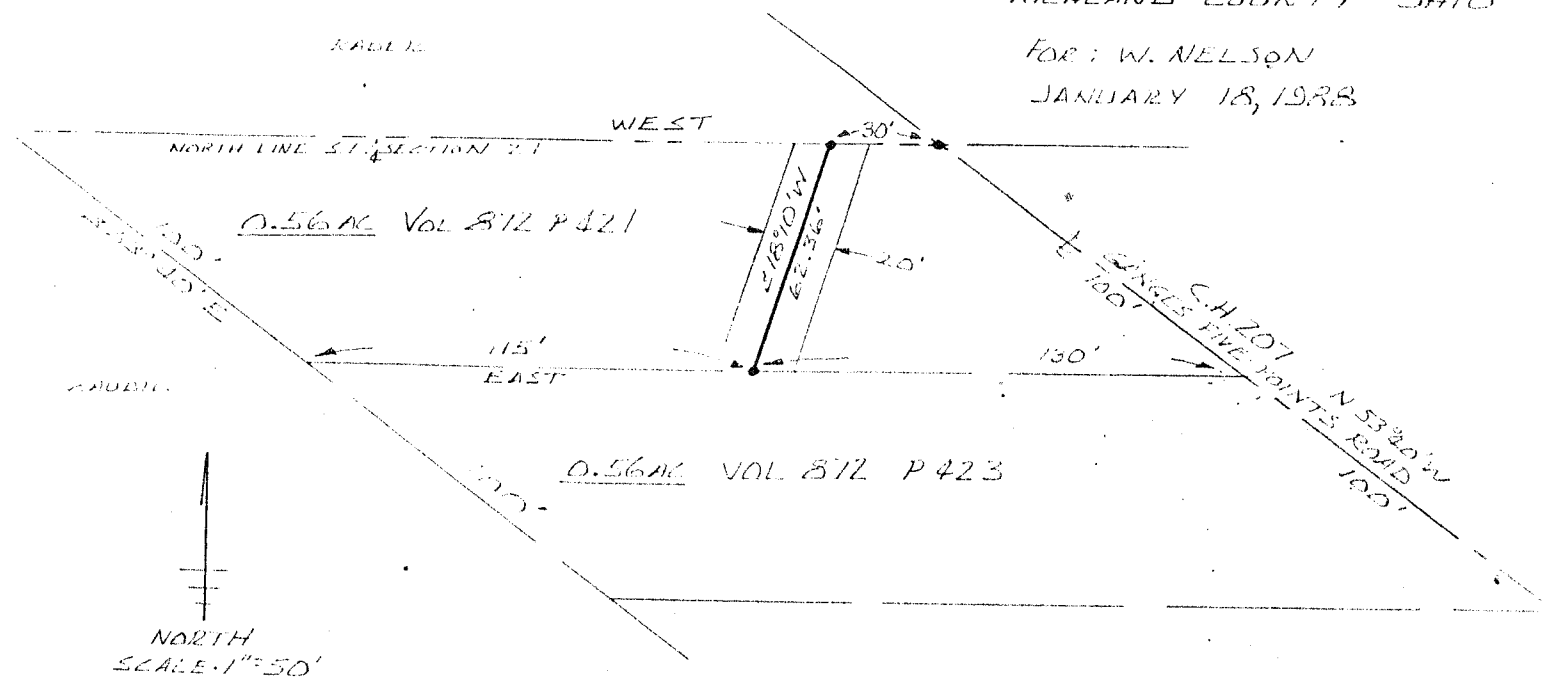

DESCRIPTION

Situated in the Township of Franklin, County of Richland, State of Ohio and known as being part of the Southeast Quarter of Section 21, Township 22, Range 18, and more particularly describing the centerline of a 20 feet wide easement for drainage purposes as follows:

Beginning at a point 30 feet West of the intersection of the centerline of Ganges Five Points Road (C.H.207) and the North line of the Southeast Quarter of Section 21:

thence South 18 deg. 10 min. West a distance of 62.36 feet to a point, said point being 115 feet east of the southwest corner of a 0.56 acre parcel as recorded in Volume 872, page 421, which is the place of ending of a 20 feet wide easement for drainage purposes for use by a 0.56 acre parcel as recorded in Volume 872, page 423.