


SURVEY FOR
JACK WHEELER

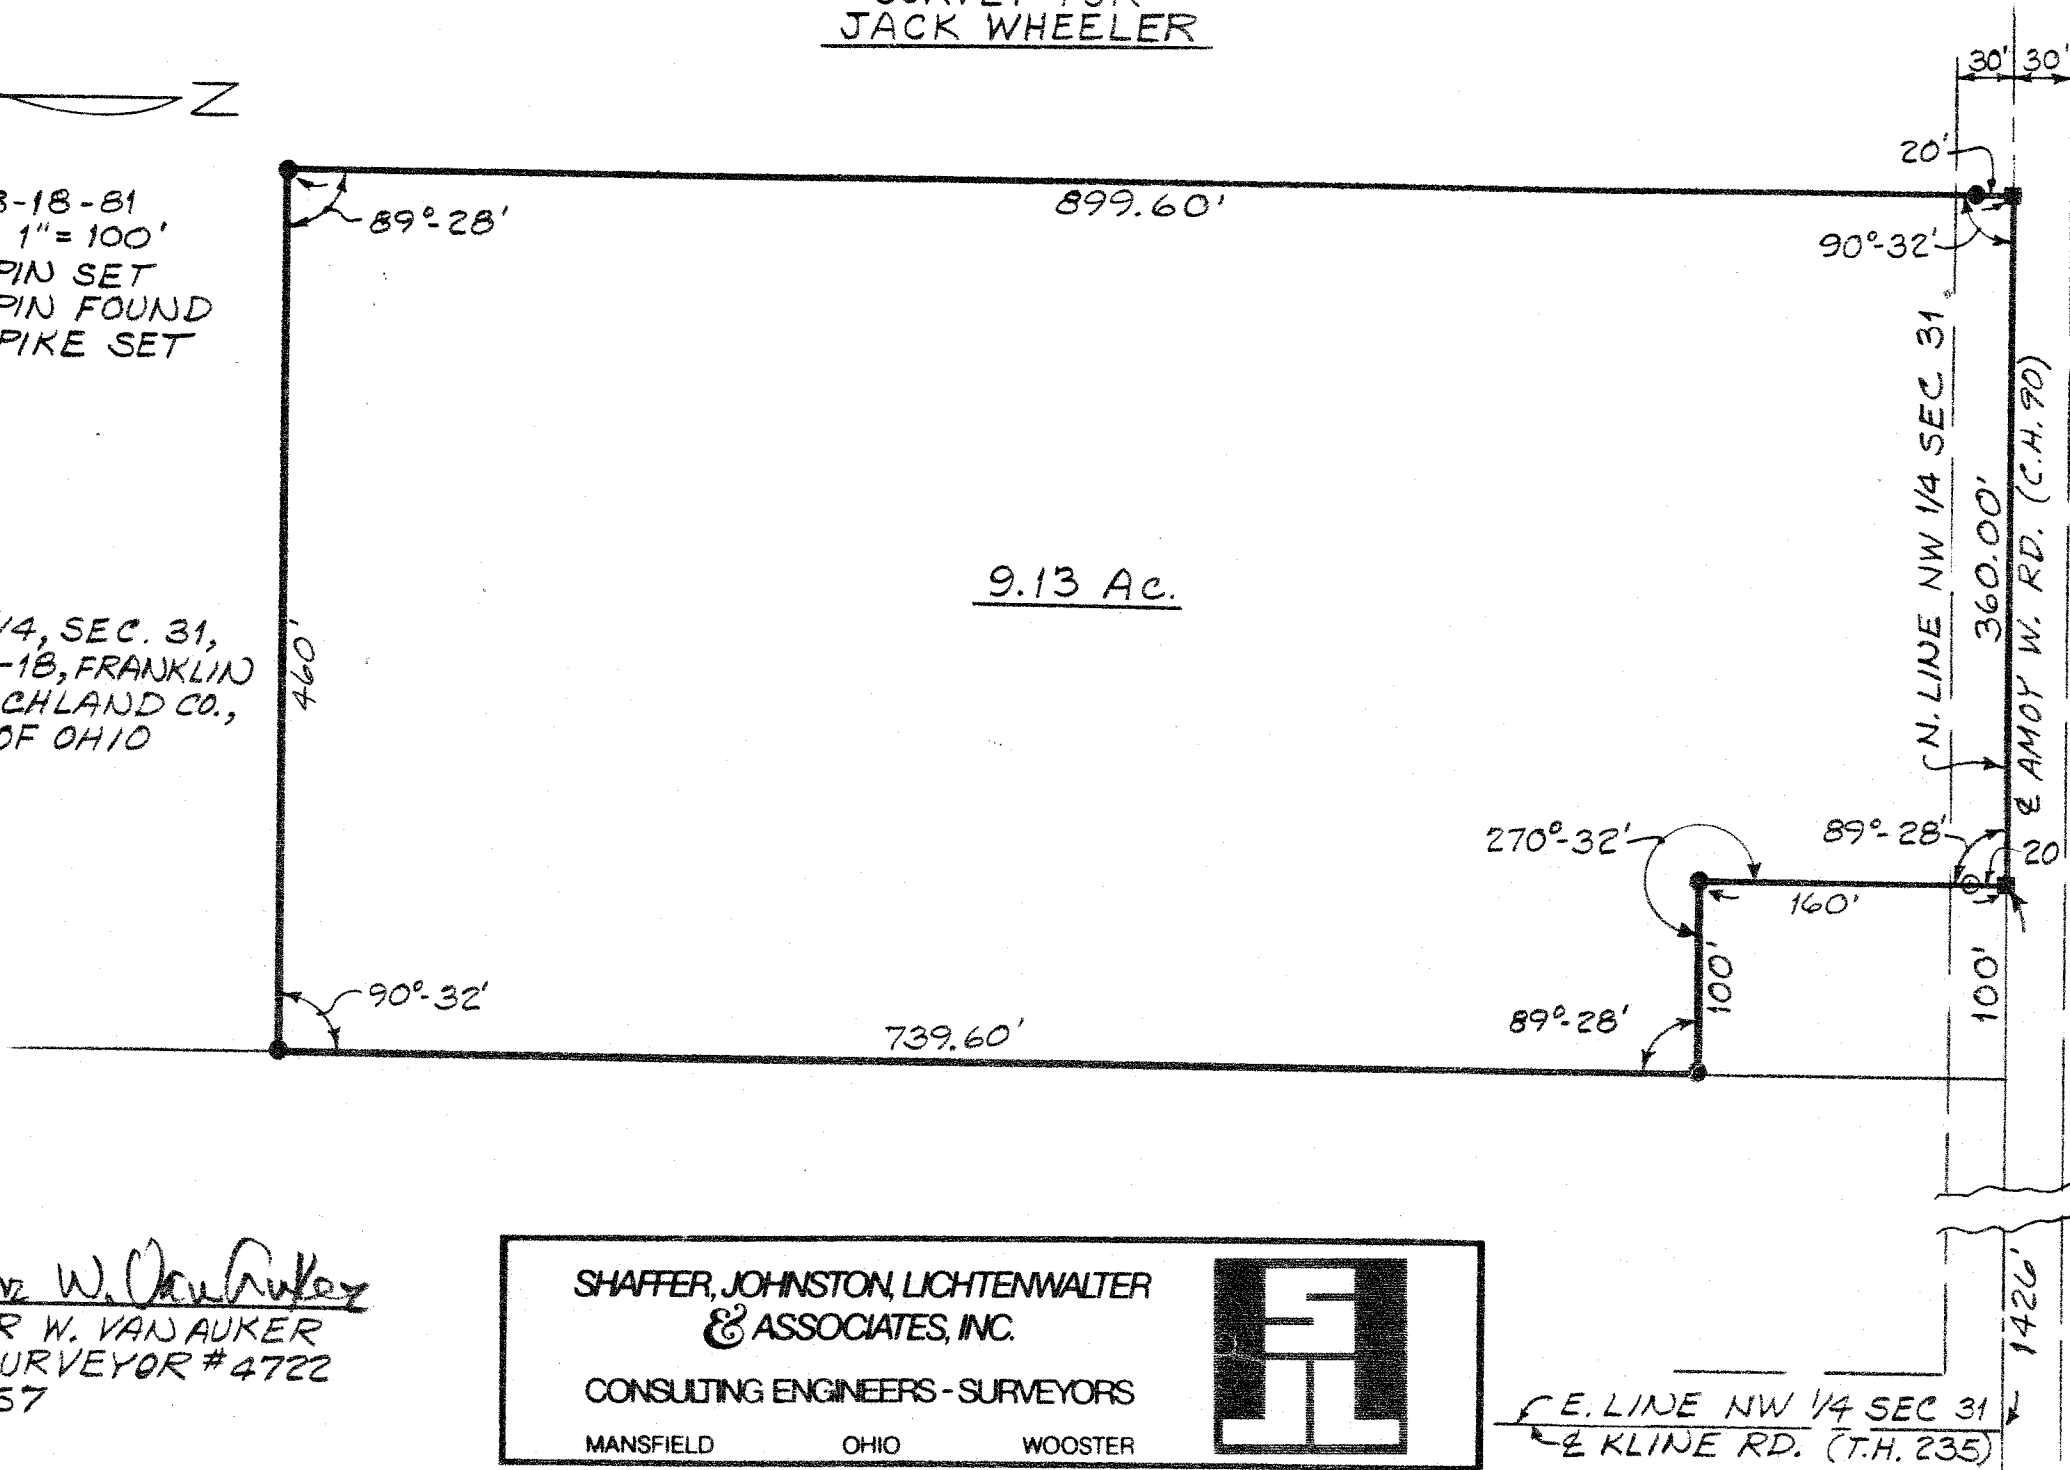

DATE 8-18-81
SCALE 1" = 100'
● IRON PIN SET
○ IRON PIN FOUND
■ R.R. SPIKE SET

PT. NW 1/4, SEC. 31,
T-22, R-18, FRANKLIN
TWP., RICHLAND CO.,
STATE OF OHIO



Arthur W. VanAuker
ARTHUR W. VAN AUKER
REG. SURVEYOR # 4722
SM 1557

SHAFER, JOHNSTON, LICHTENWALTER & ASSOCIATES, INC.			
CONSULTING ENGINEERS - SURVEYORS			
MANSFIELD	OHIO	WOOSTER	

E. LINE NW 1/4 SEC 31
& KLINE RD. (T.H. 235)