


PLAT OF BOUNDARY SURVEY

GREG VOGT


PART OF THE NORTHWEST QUARTER, SECTION THREE (3), AND
PART OF THE NORTHEAST QUARTER, SECTION FOUR (4)
TOWNSHIP TWENTY-TWO (22), RANGE NINETEEN (19)
JACKSON TOWNSHIP, RICHLAND COUNTY, OHIO

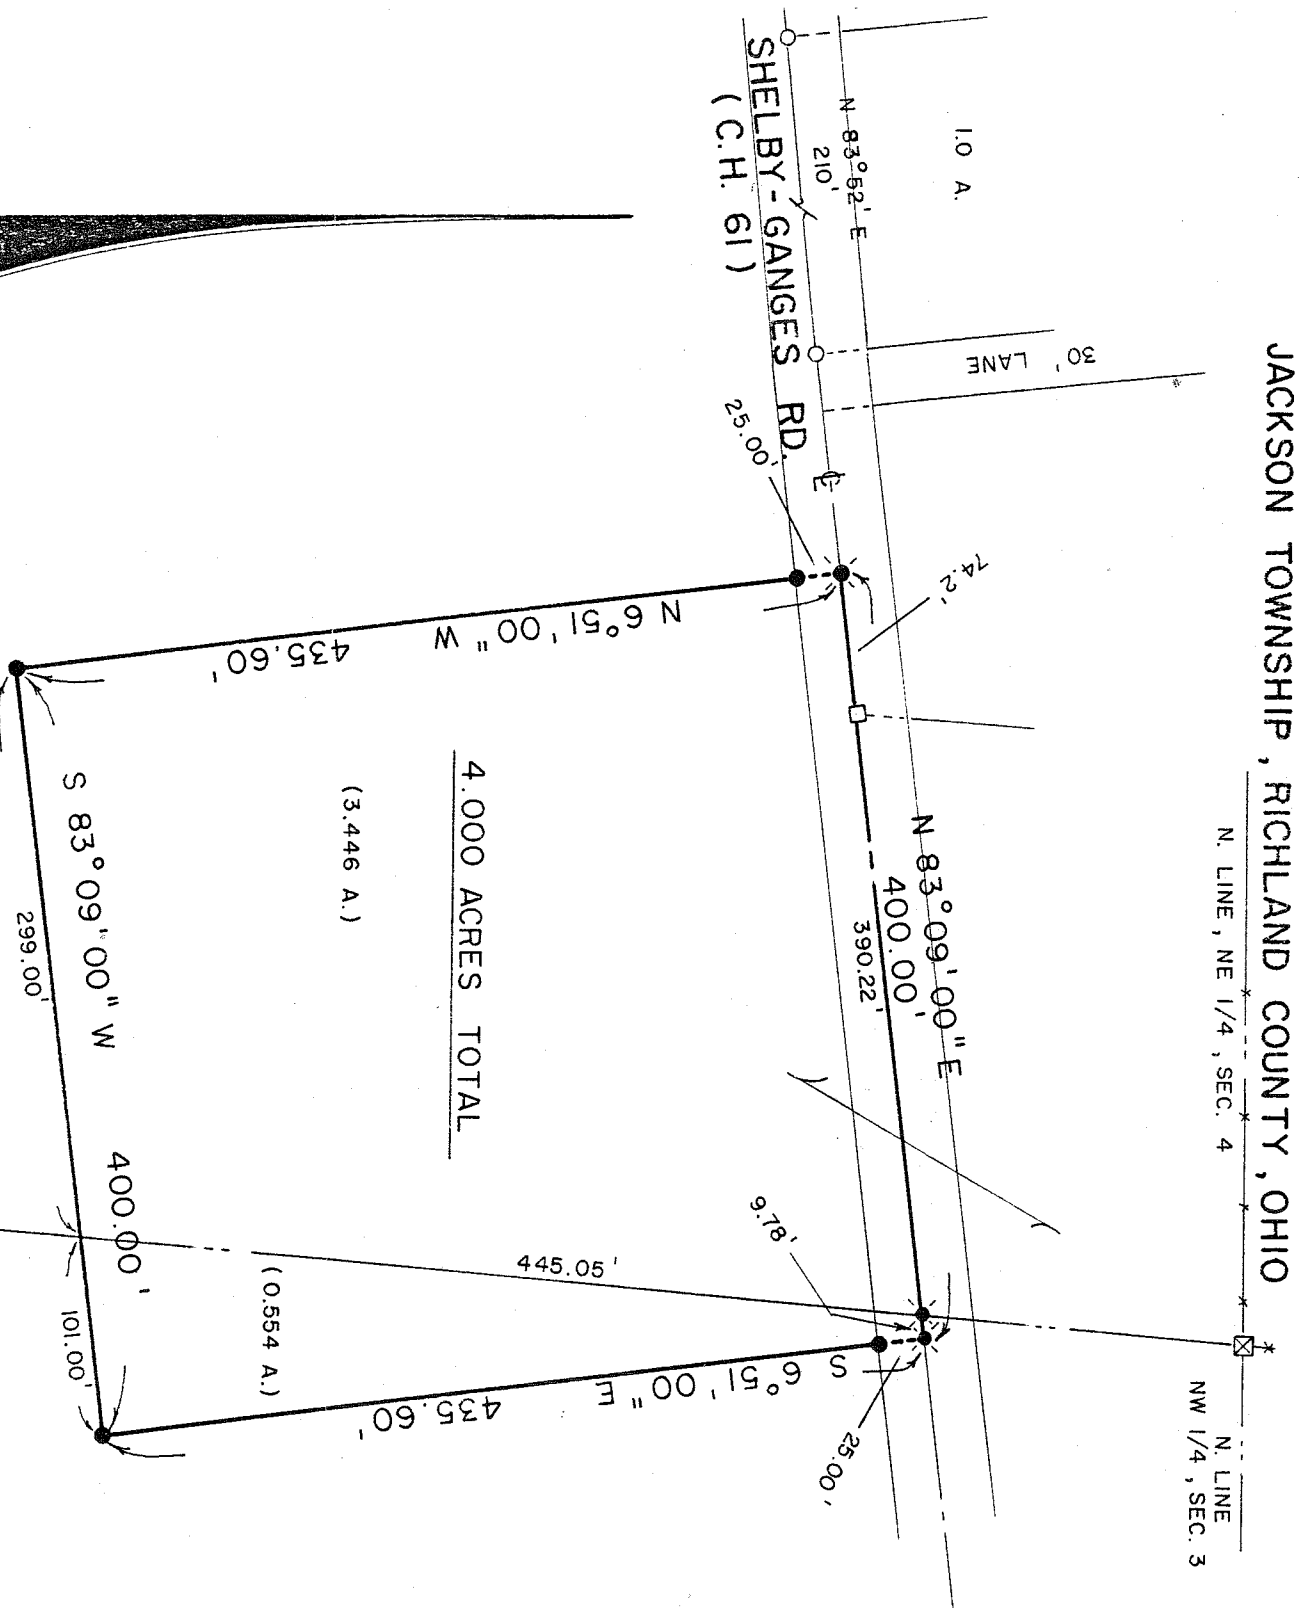

EUGENE - CATHERINE VOGT
D. 821 / 552 - 555
43.82 A. (Aud.)




BEARINGS ARE ASSUMED

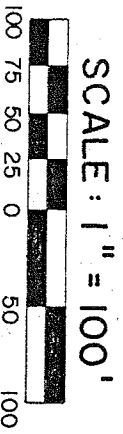

LEGEND

- FENCEPOST FOUND
 - IRON BOLT FOUND
 - IRON PIPE FOUND
 - RAILROAD SPIKE SET
 - 5/8" IRON PIN SET WITH CAP
- STAMPED "C. KERG, RLS 7152"

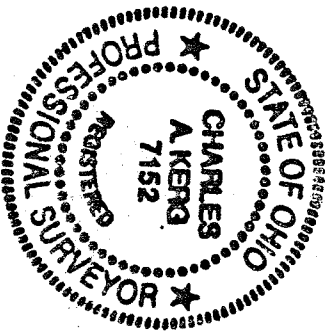

PREPARED BY
KERG SURVEYING

CHARLES A. KERG
REGISTERED OHIO SURVEYOR NO. 7152
DATE: MAY 14, 1990

APPROVED
TAX MAP OFFICE

Initial: *EAK*
Date: *6/5/90*