



PLAT OF PROPERTY SURVEY

DAVE STUDER

PART OF THE SOUTHWEST QUARTER, SECTION THREE(3)  
TOWNSHIP TWENTY-TWO (22), RANGE NINETEEN (19)  
JACKSON TOWNSHIP, RICHLAND COUNTY, OHIO

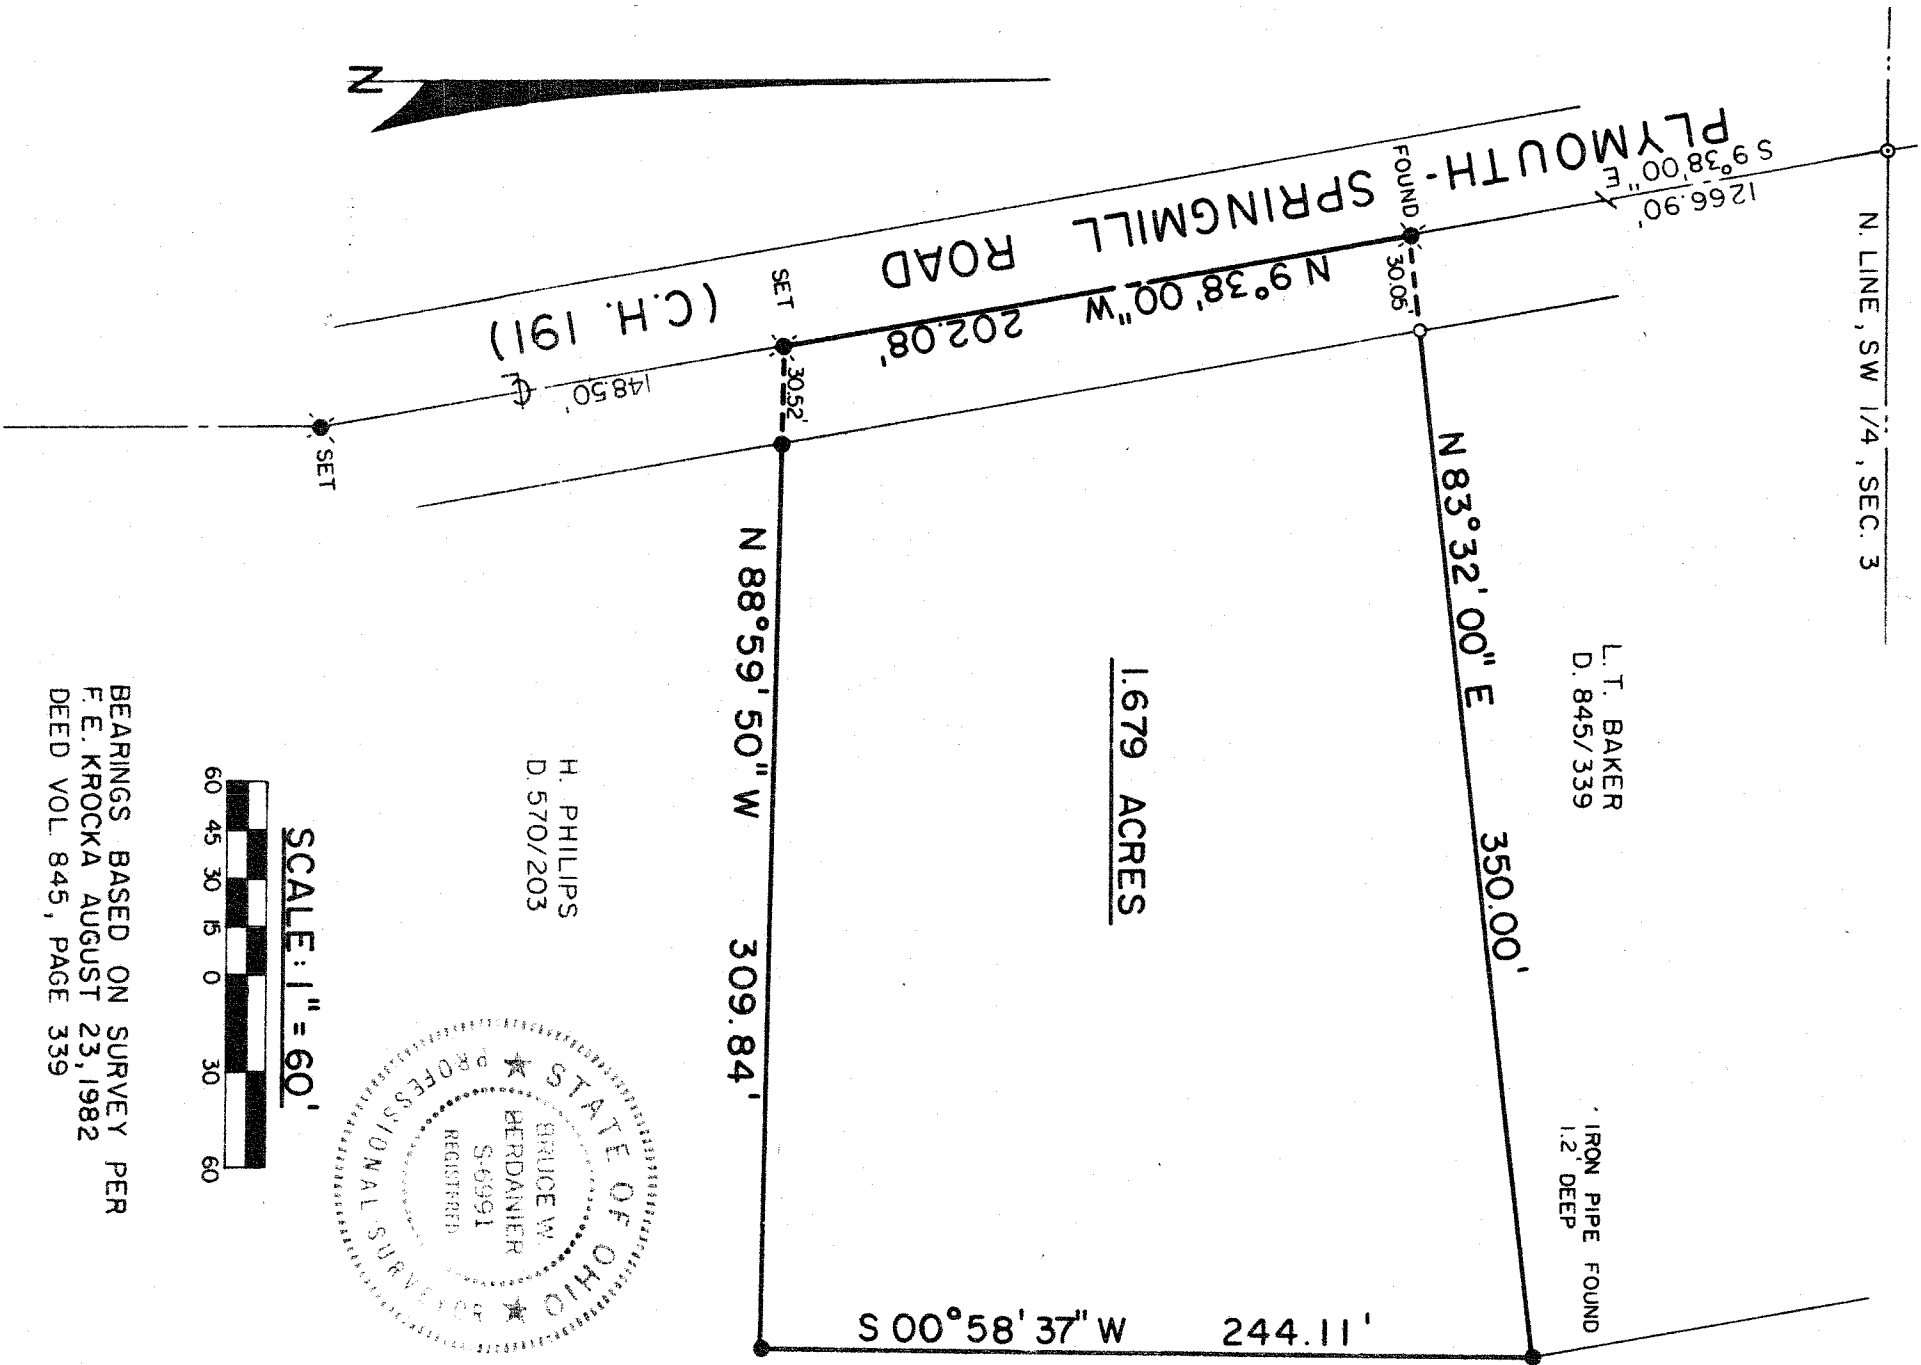

H. PHILLIPS  
D. 570/203

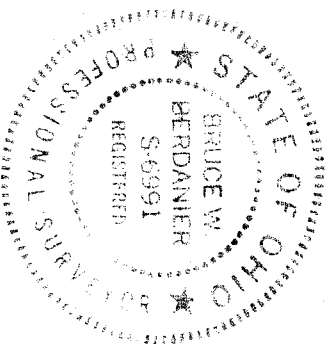

SCALE: 1" = 60'



BEARINGS BASED ON SURVEY PER  
F.E. KROCKA AUGUST 23, 1982  
DEED VOL 845, PAGE 339

LEGEND

- - IRON PIPE FOUND
- ⊗ - RAILROAD SPIKE
- ⊙ - SURVEY NAIL SET
- - 5/8" IRON PIN SET WITH CAP STAMPED "6687, 6991"

PREPARED BY  
F. E. KROCKA & ASSOCIATES

*Bruce W. Berdanier*

BRUCE W. BERDANIER  
REGISTERED OHIO SURVEYOR NO. 6991  
DATE: NOVEMBER 11, 1985