


X 236

982X


982X

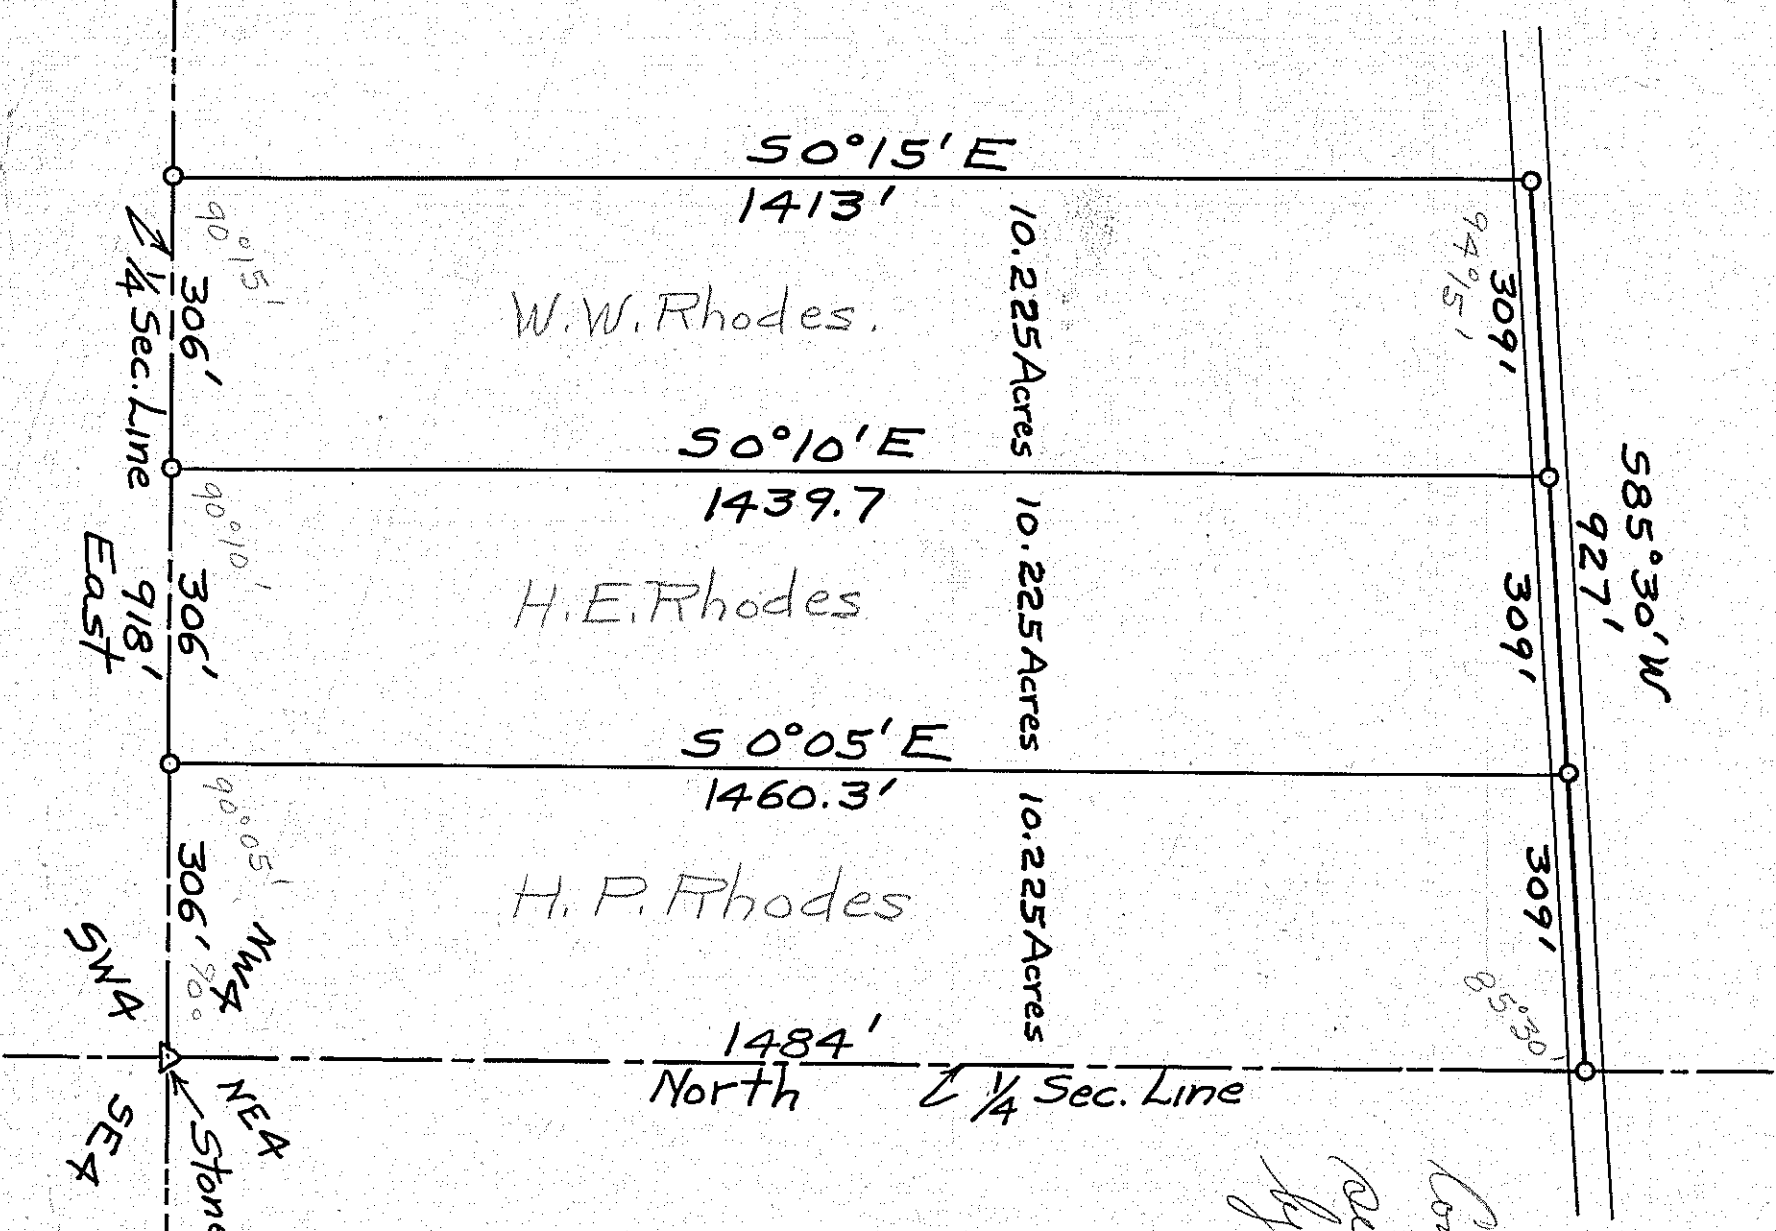

RHODES SURVEY
 Survey for description
 Part NW 1/4 Sec. 4
 Jackson Twp.
 Twp. 22 Range 19
 1923

*Considered incorrect
 see survey Dec. 1928
 by M. D. Shaffer.
 12/16/43
 H. T. Flasher*

Jacks

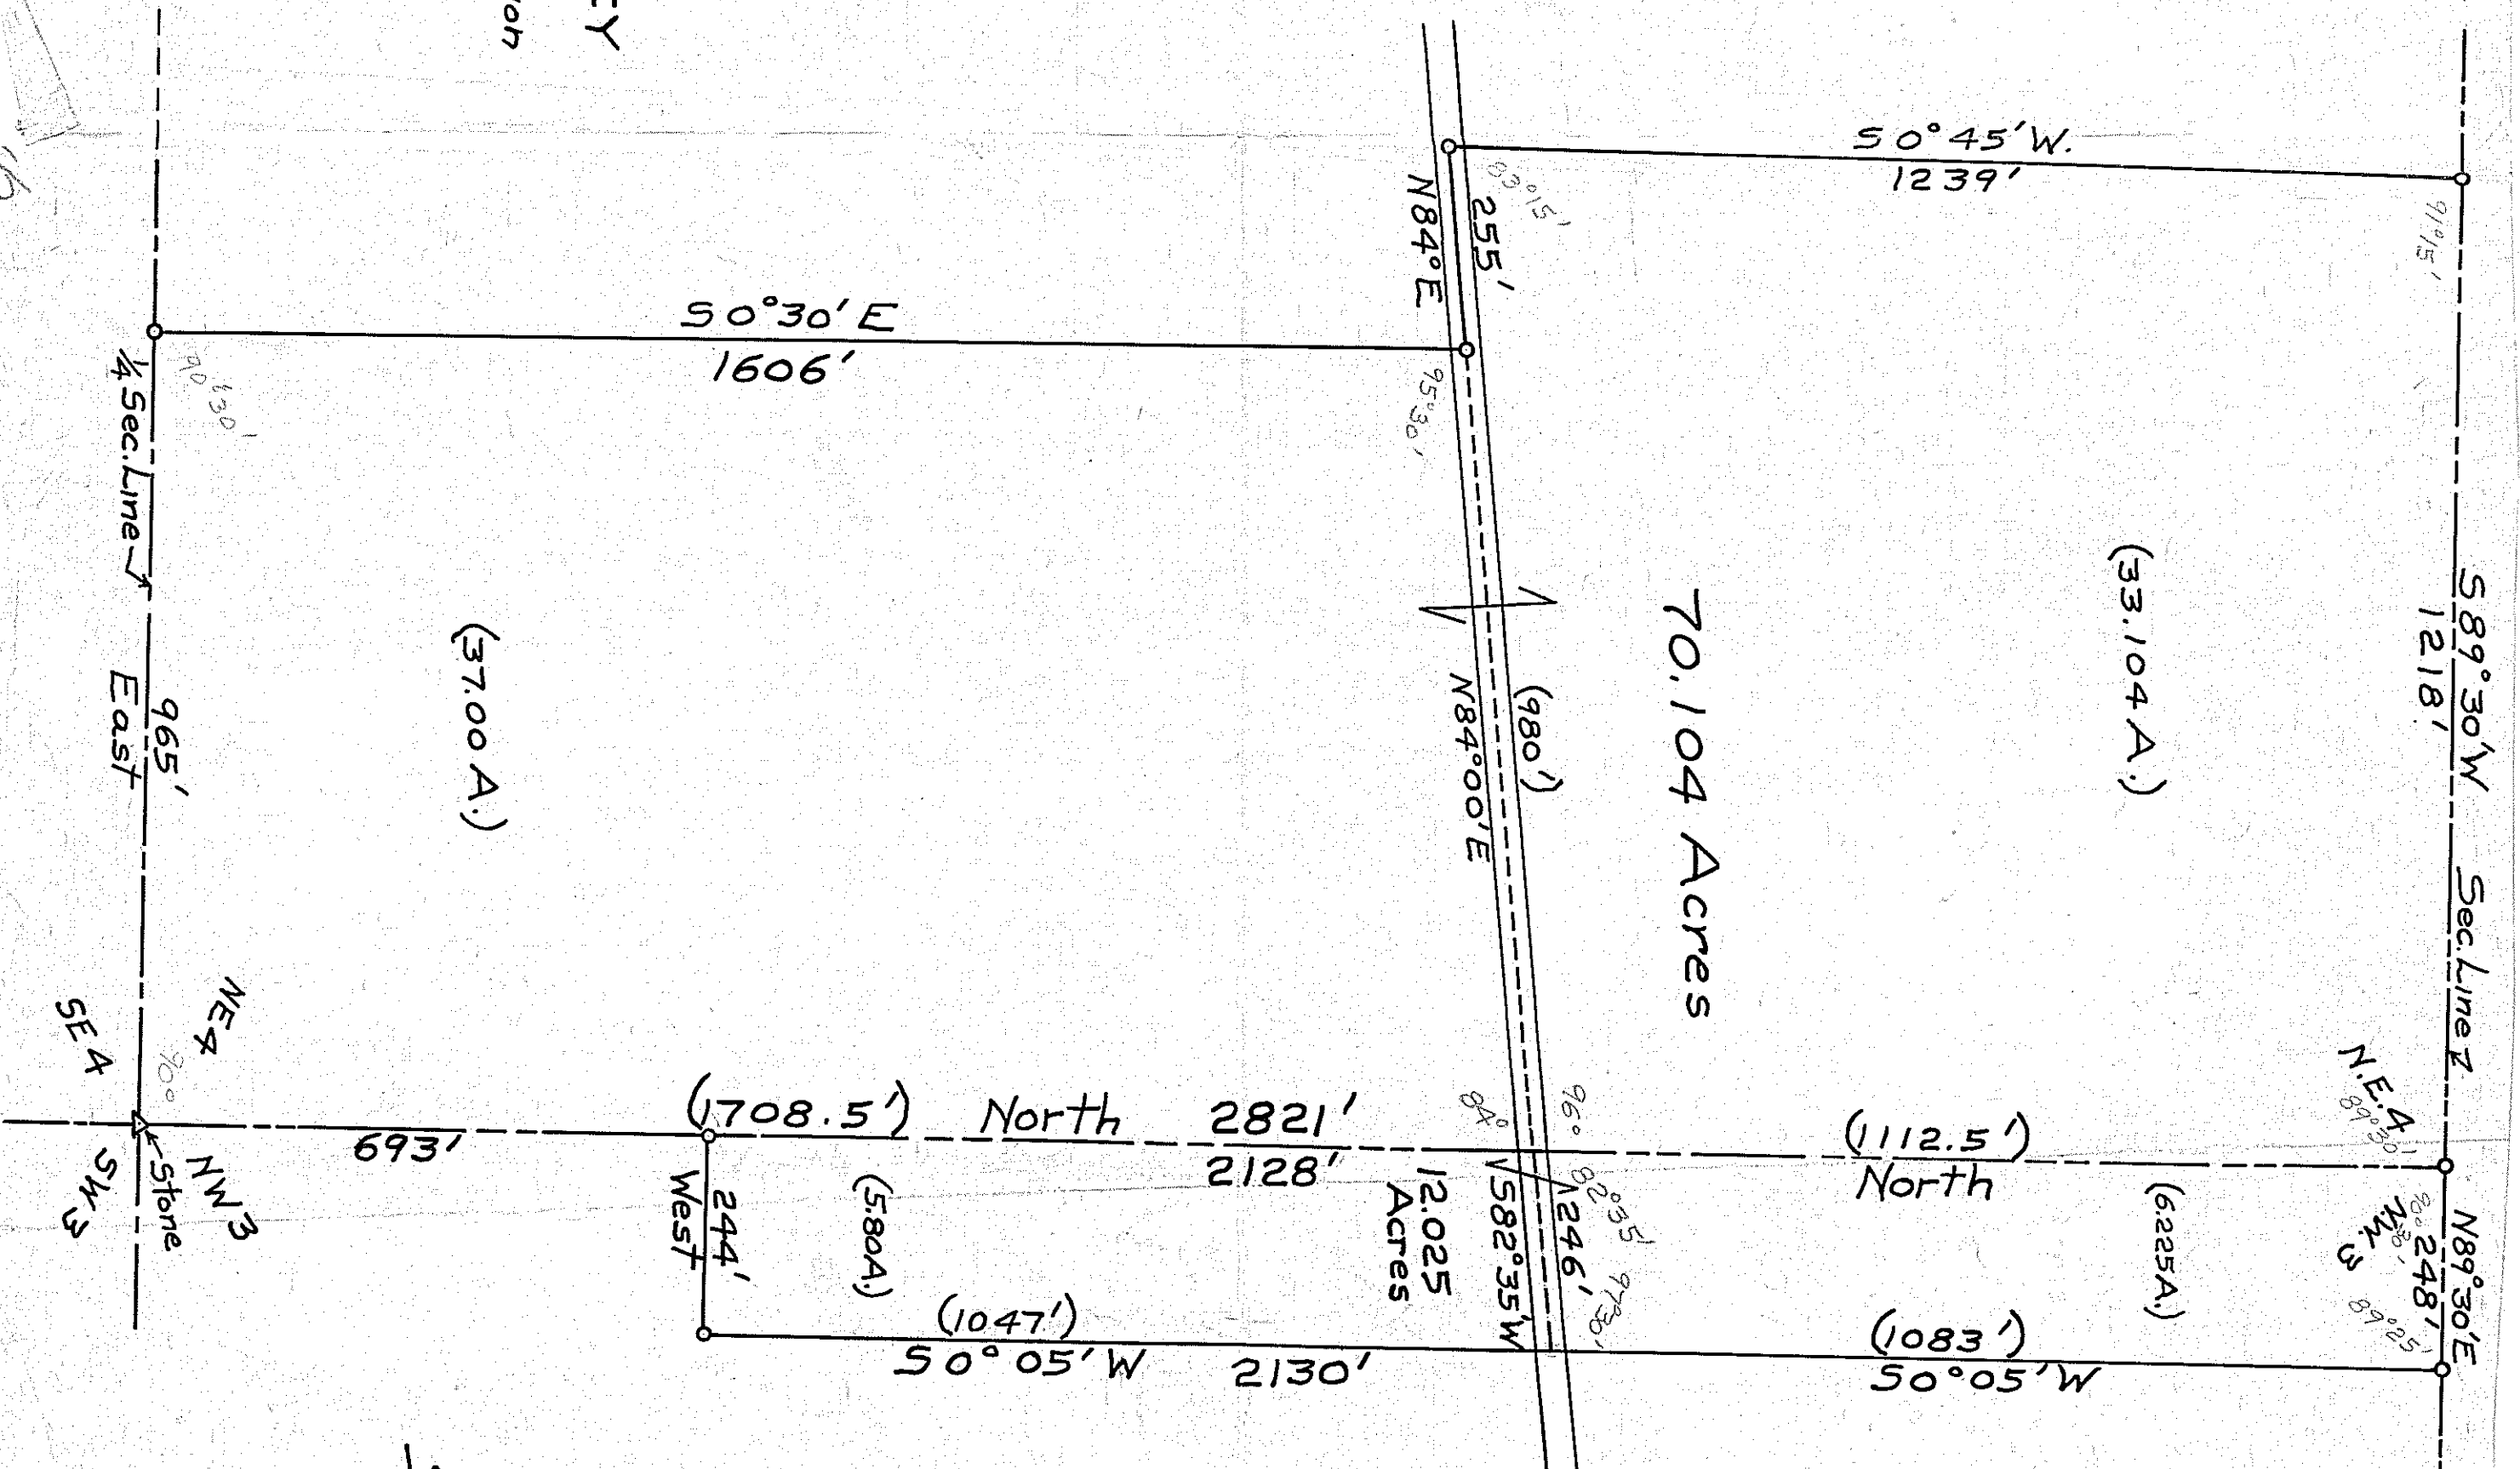

(37.00 A.)

70.104 Acres

(33.104 A.)

(6225 A.)

(1112.5')

(1047')

(5804)

(244')

(2128')

(2821')

(708.5')

(1246')

(12025 Acres)

(582°35'W)

RHODES SURVEY
 Survey for description
 Parts NE 1/4 Sec. 4
 Part NW 1/4 Sec. 3
 Jackson Twp.
 Twp. 22 Range 19
 1923

H. T. Flasher
 Deputy Surveyor

X 236