



AL HEYDINGER

PART OF THE SOUTHWEST QUARTER, SECTION FOUR (4)
TOWNSHIP TWENTY-TWO (22), RANGE NINETEEN (19)
JACKSON TOWNSHIP, RICHLAND COUNTY, OHIO

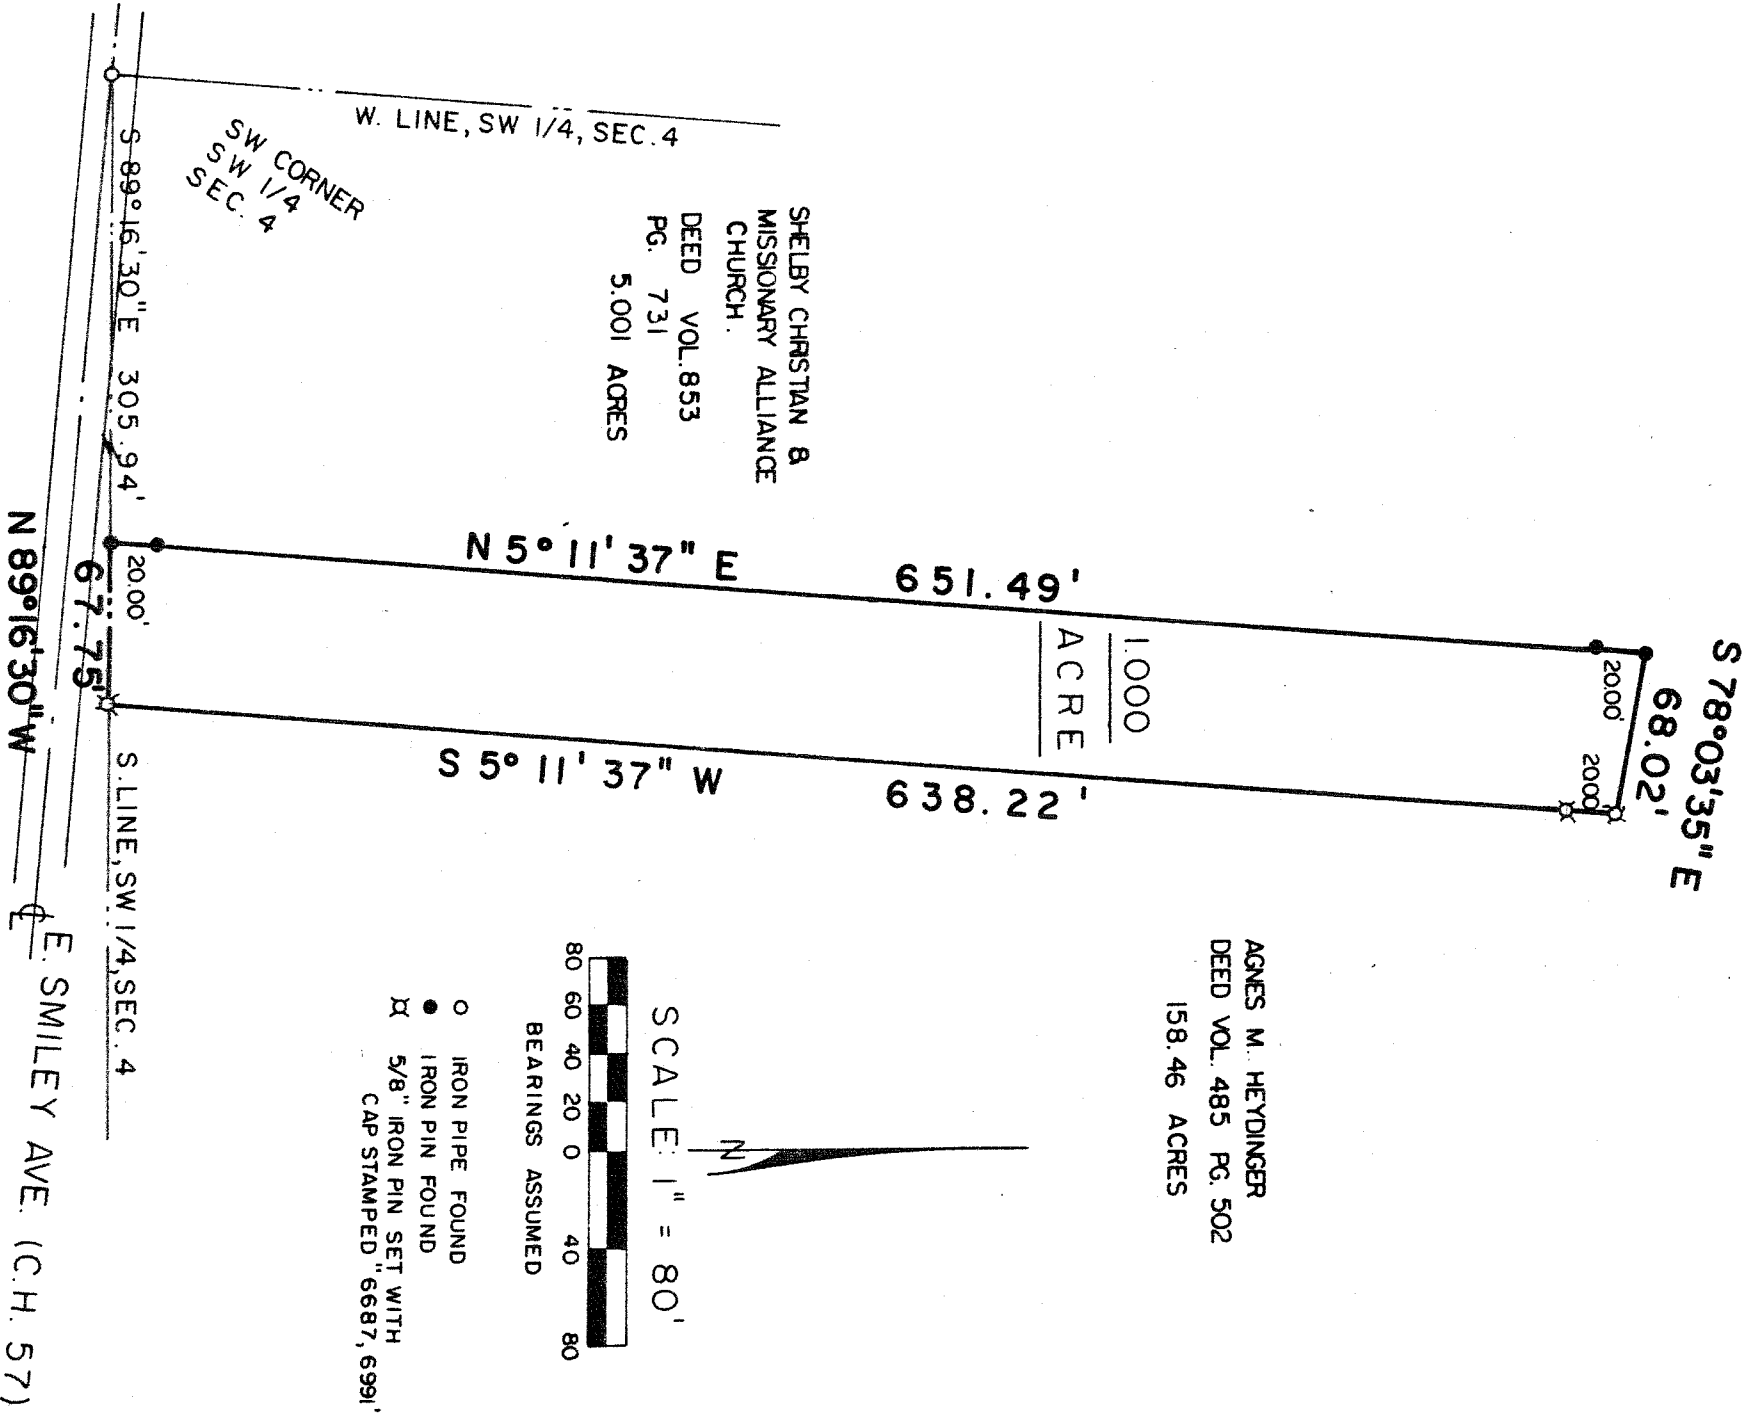

AGNES M. HEYDINGER
DEED VOL. 485 PG. 502
158.46 ACRES

SHELBY CHRISTIAN &
MISSIONARY ALLIANCE
CHURCH.
DEED VOL. 853
PG. 731
5.001 ACRES

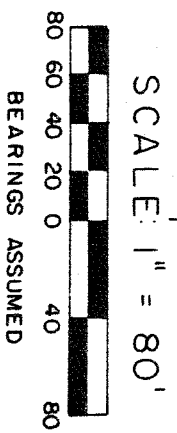

- IRON PIPE FOUND
- IRON PIN FOUND
- ✕ 5/8" IRON PIN SET WITH CAP STAMPED "6687, 6991"

PREPARED BY:
F. E. KROCKA & ASSOCIATES

Raymond G. Lenczowski
RAYMOND G. LEN CZOWSKI
OHIO REGISTERED SURVEYOR NO. 6687
DATE: JULY 2, 1986

