


PLAT OF SURVEY
MARIE FIREOVID
TO

HARRIETTE ADKINS ETAL
PART OF THE NORTHWEST QUARTER
SECTION NINE(9), JACKSON TOWNSHIP
CITY OF SHELBY, RICHLAND COUNTY, OHIO

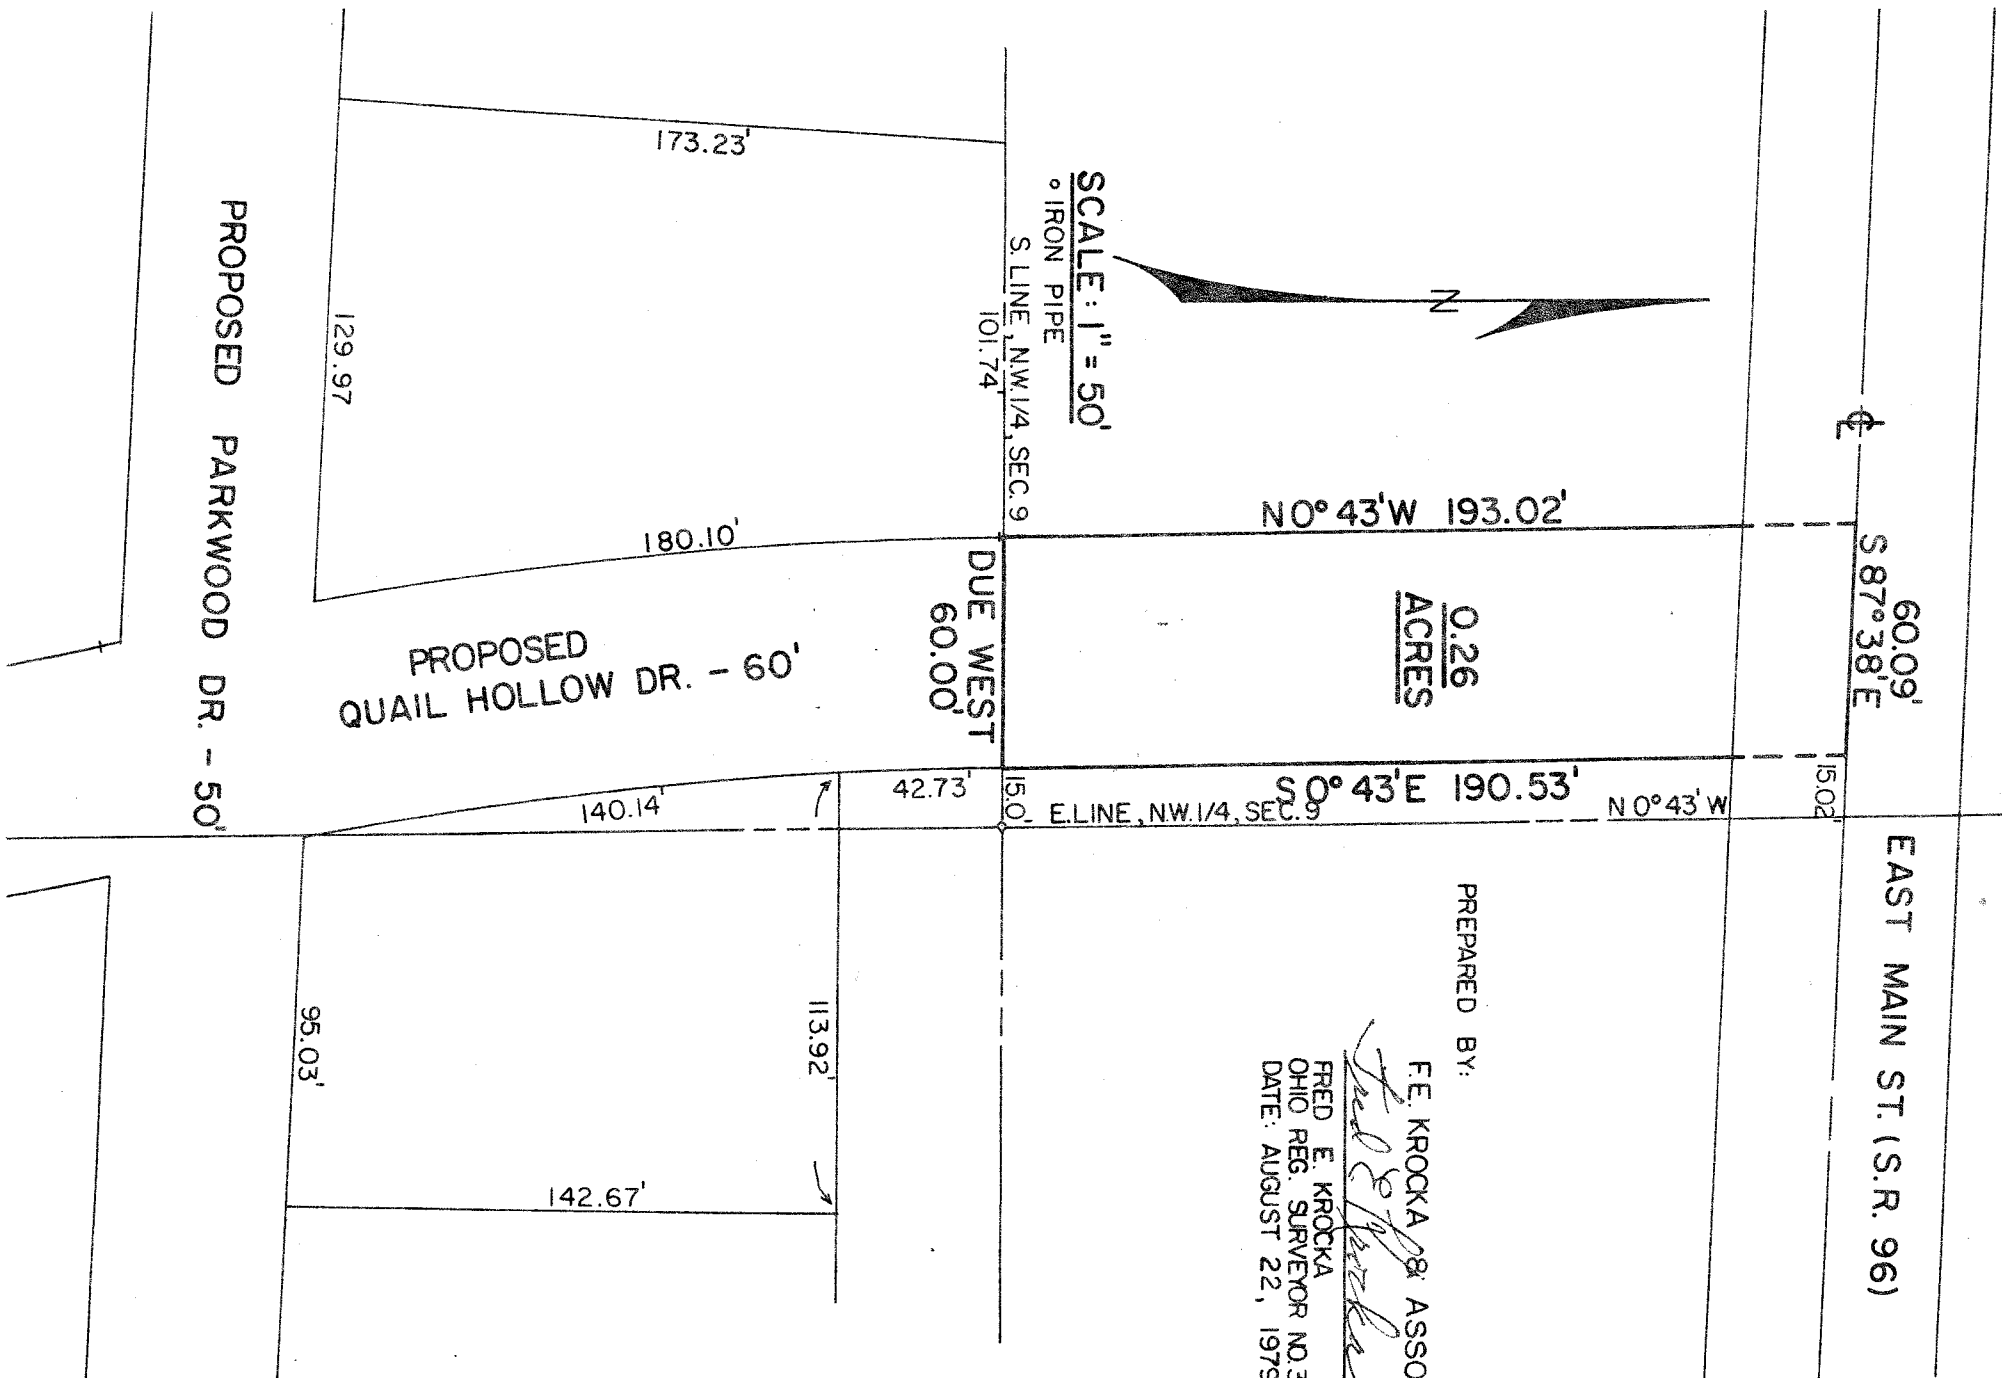

0.26
ACRES

PREPARED BY:

F.E. KROCKA & ASSOC.

Fred E. Krocka
FRED E. KROCKA
OHIO REG. SURVEYOR NO. 3702
DATE: AUGUST 22, 1979

SCALE: 1" = 50'
IRON PIPE

S. LINE, NW 1/4, SEC. 9
101.74'

DUE WEST
60.00'

PROPOSED
QUAIL HOLLOW DR. - 60'

PROPOSED
PARKWOOD DR. - 50'