


PLAT OF PROPERTY SURVEY
RANDY SAMPSEL
 PART OF THE NORTHWEST QUARTER, SECTION NINE (9)
 TOWNSHIP TWENTY-TWO (22), RANGE NINETEEN (19)
 CITY OF SHELBY, JACKSON TOWNSHIP, RICHLAND COUNTY, OHIO

EAST MAIN ST. (S.R. 96) - 60'

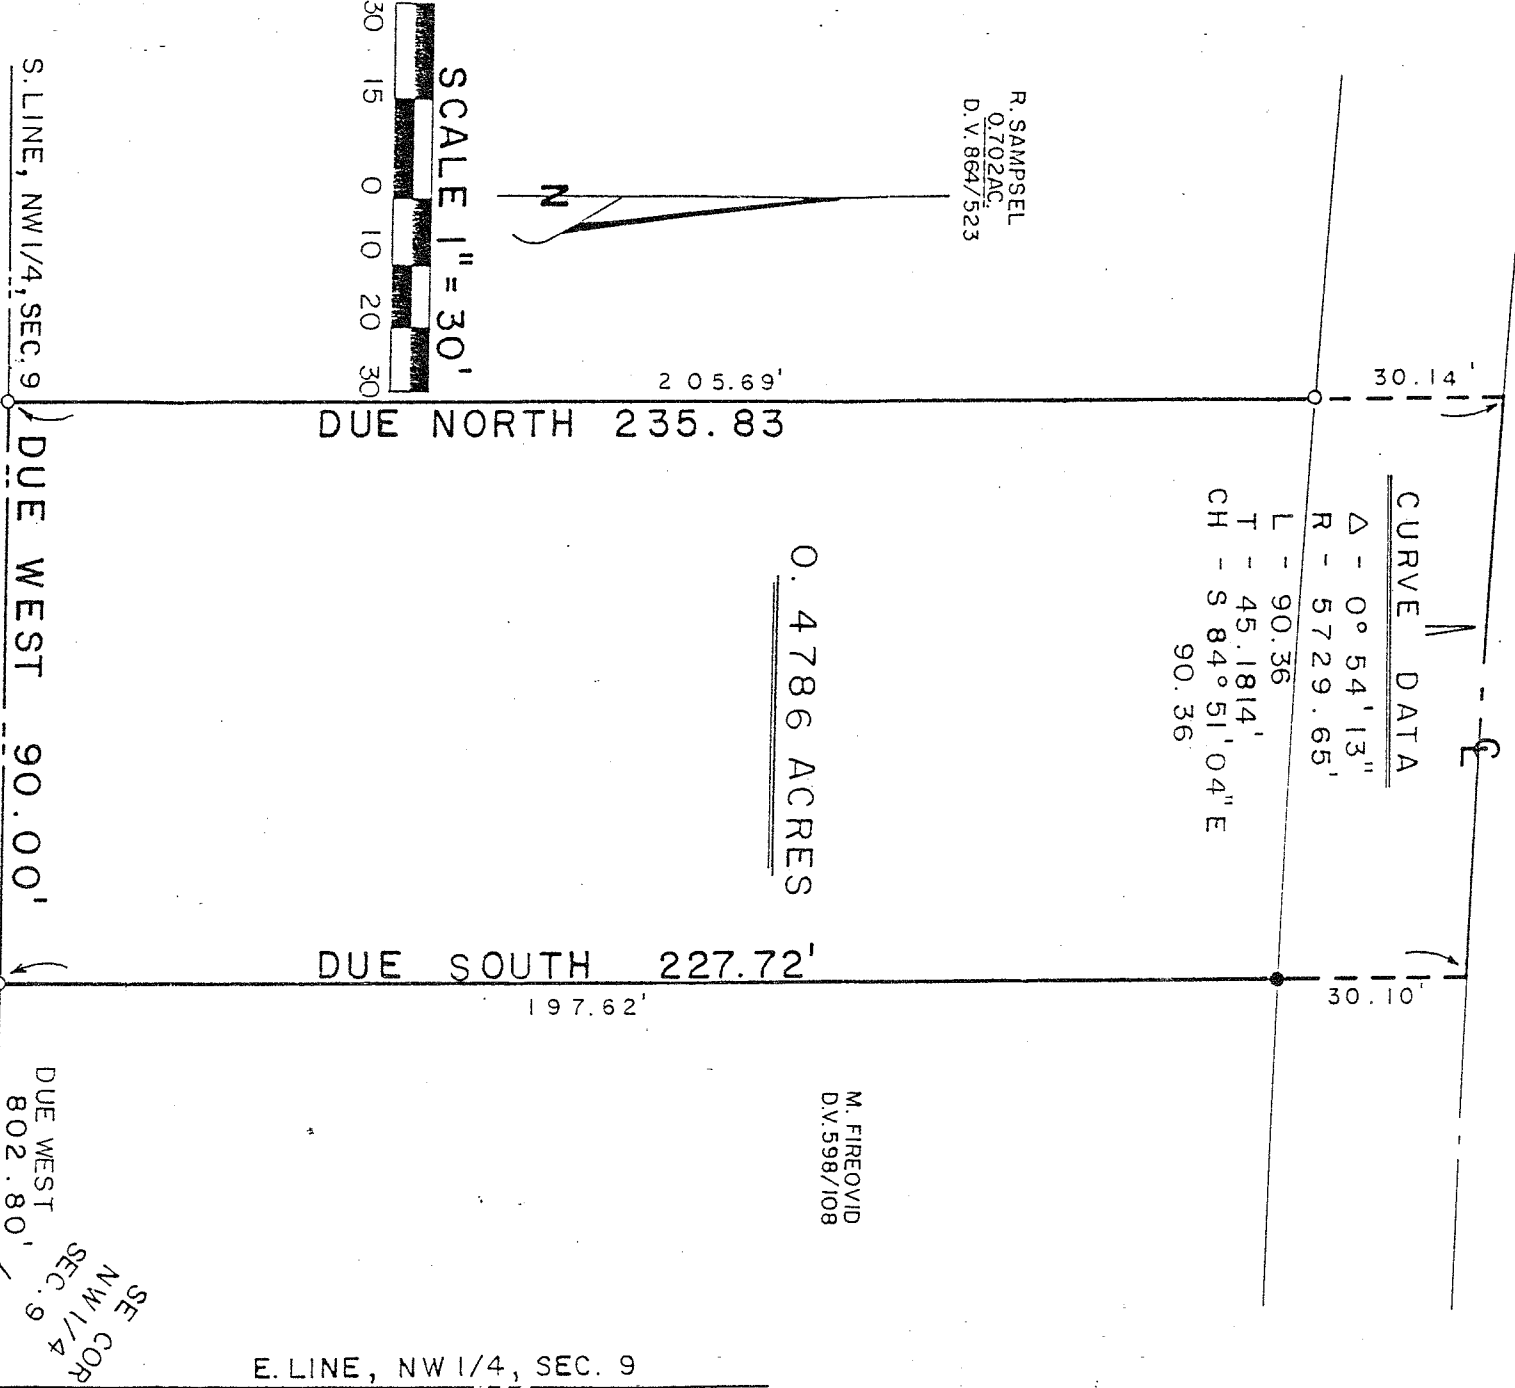

0.4786 ACRES

R. SAMPSEL
 O.702AC.
 D.V. 864/523

M. FIREVID
 D.V. 598/108

SE COR
 NW 1/4
 SEC. 9

MORRISFIELD NO. 4 SUBD.
 P.B. 21, PG. 97


LEGEND

○ - IRON PIPE FOUND

● - 5/8" IRON PIN SET WITH
 STAMPED "L.S. 6687"

PREPARED BY :

OFF. E. KROCKA & ASSOCIATES

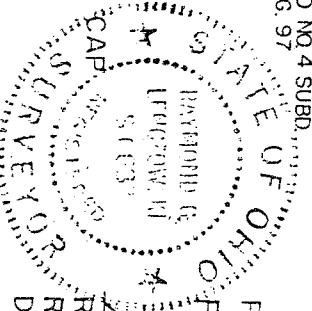

RAYMOND G. LEN CZOWSKI
 REGISTERED OHIO SURVEYOR NO. 6687
 DATE : JULY 2, 1990